


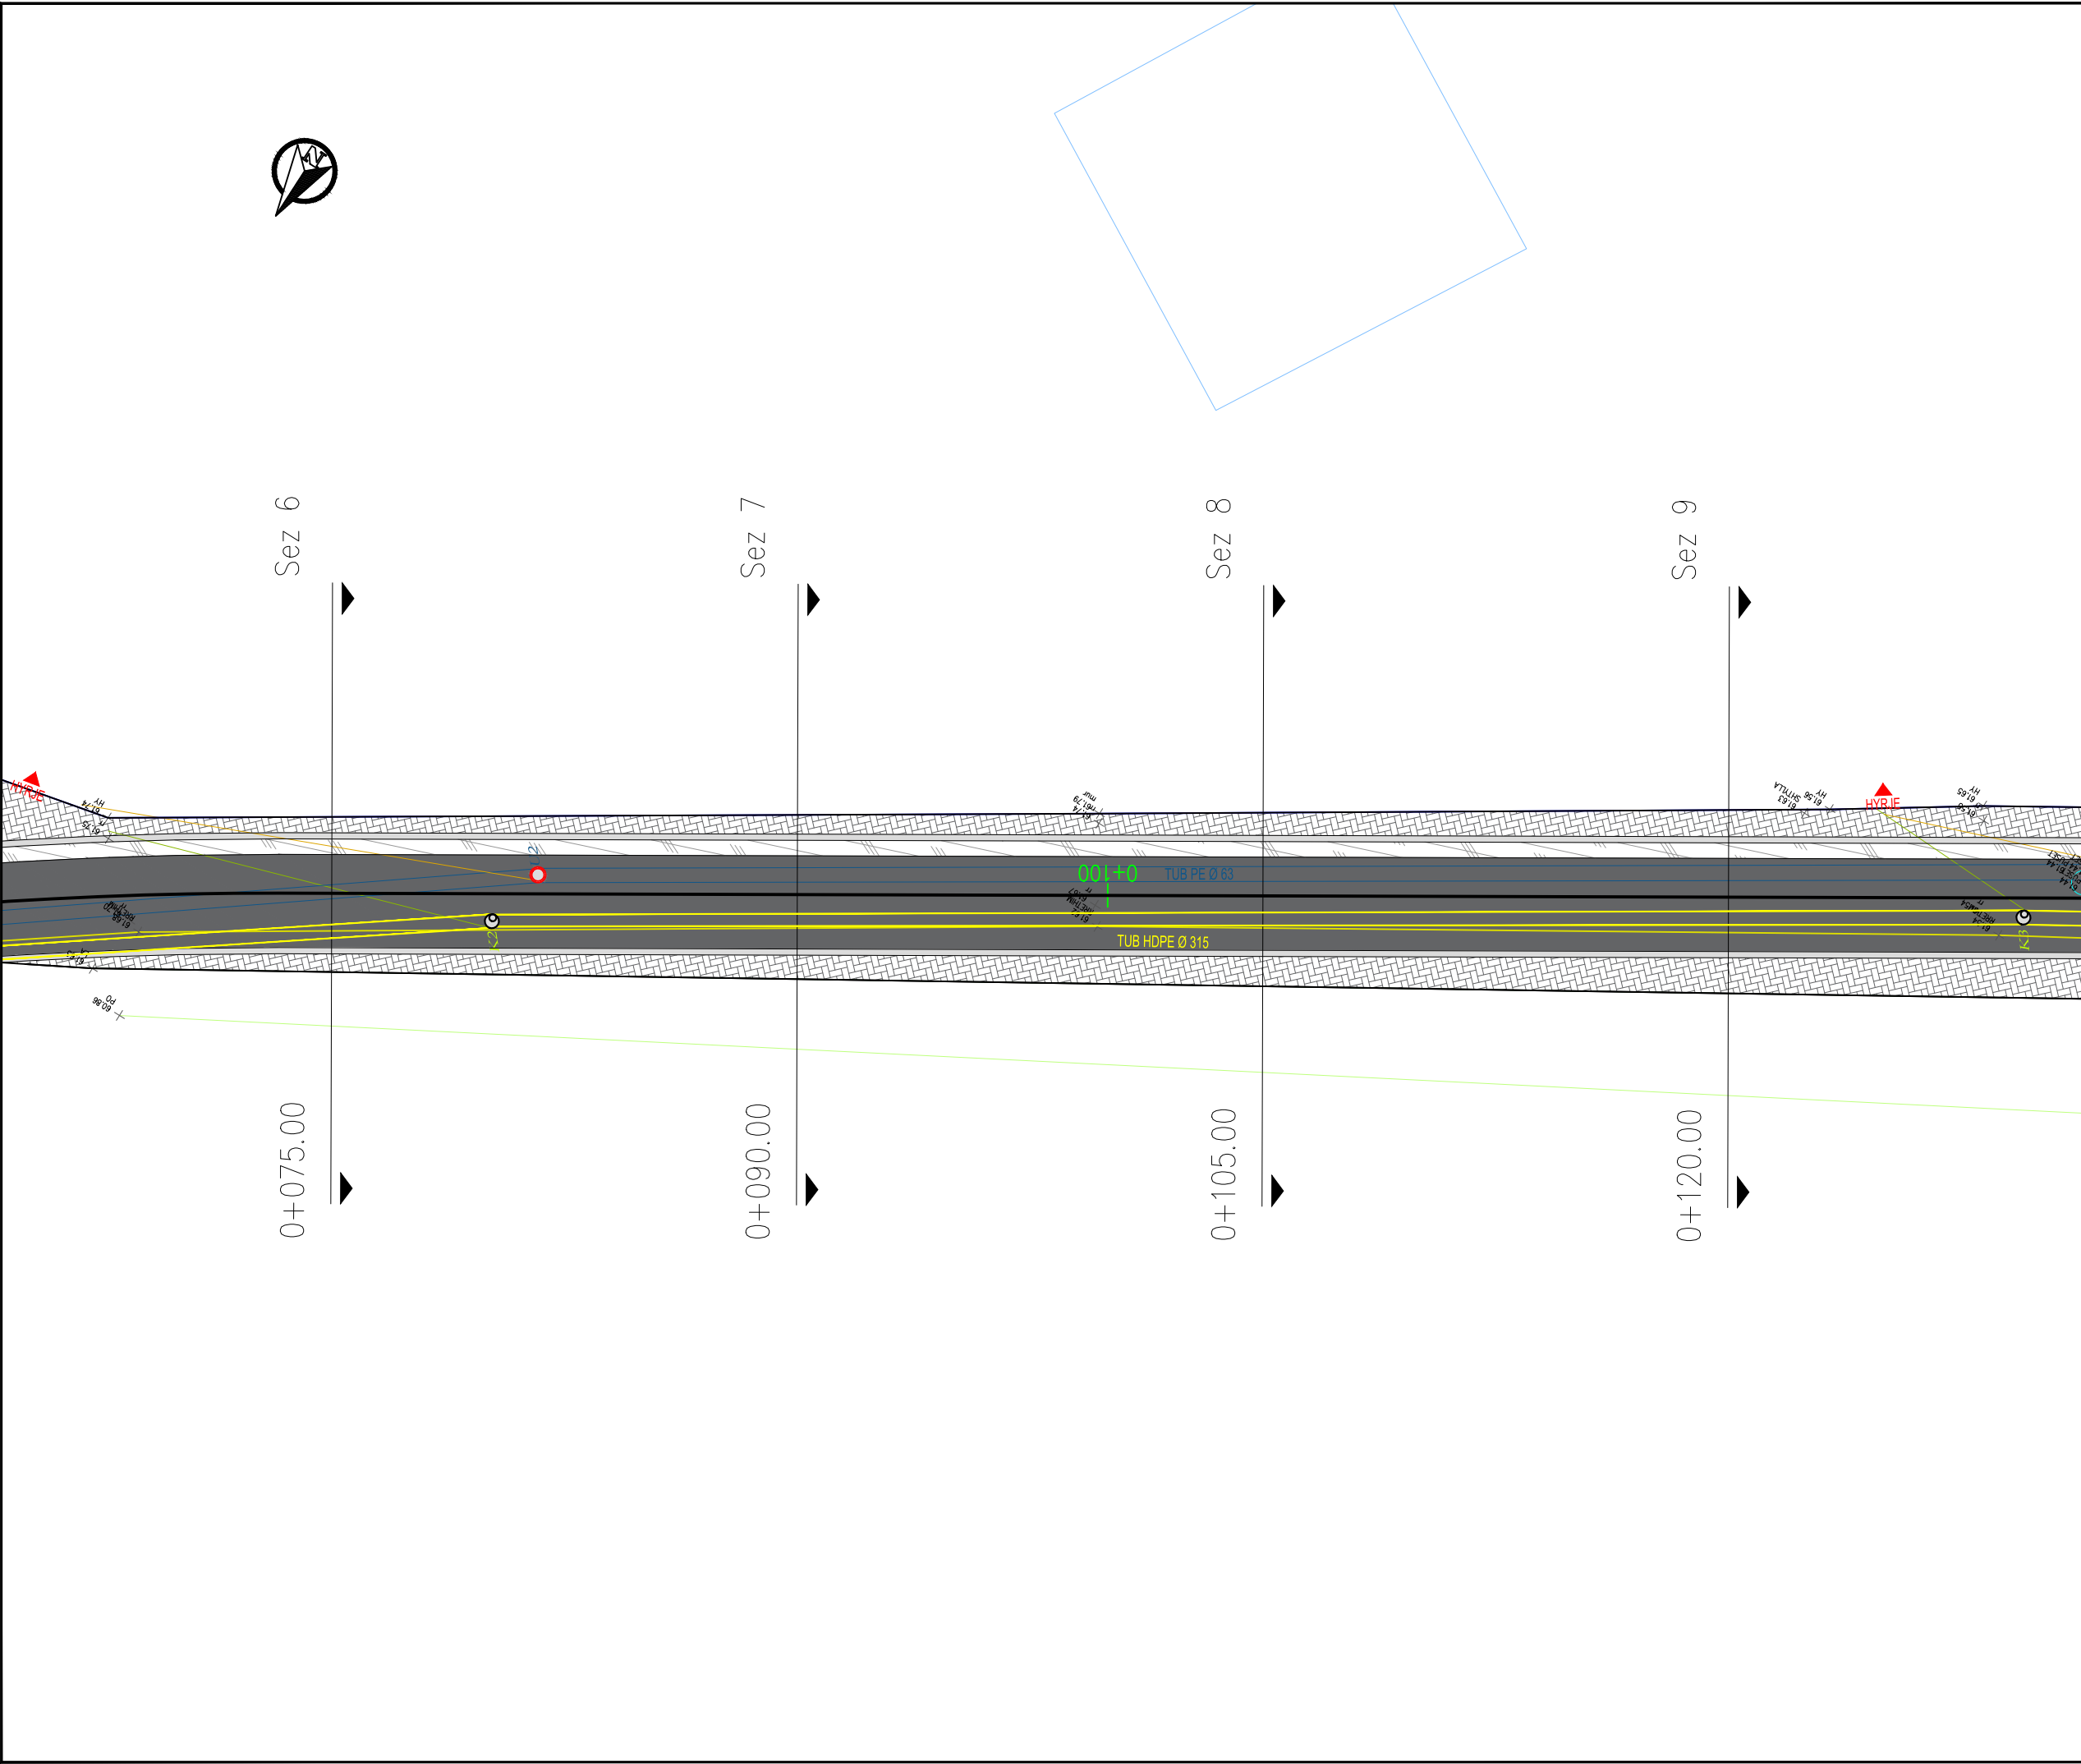

Shenime

Legjenda:

Tub Ujesjelles PE 63

Tub HDPE per KUZ d =315

Tub HDPE per KUZ d =400

Pus kontrolli 1x1x1.5

Pusete shkarkimi, 80 x 80 cm

Investitor

Bashkia Shkoder

Emertimi i projektit

Rikonstrukcion i rruges "Brioti"

Faza e Projektit

PROJEKT ZBATIM

Projekti i infrastruktures

Konsulent

C.E.C Group

Civil Engineering Consultants

Projektoi	Emer	Mbiemer	Firma
Imsh. Nderim	Vangjush	MBRICE	
Imsh. Nderim	Anduen	MBRICE	
Imsh. Mekanik	Paskal	JARAZI	
Imsh. Gjeolog	Pellumb	TOSKA	
Imsh. Elektrik	Gazmir	ISAKAJ	
Imsh. Topograf	Nuredin	HAMZAI	
Arkitekte	Gentjana	CENGA	
Topograf	Enxhjen	MUCA	

Dwg.Nr. U1.02


Emertimi fletes:

Planimetria e K.U.Z. - Ujesjellesi

KM.

Shkalla:

A3 - 1:500

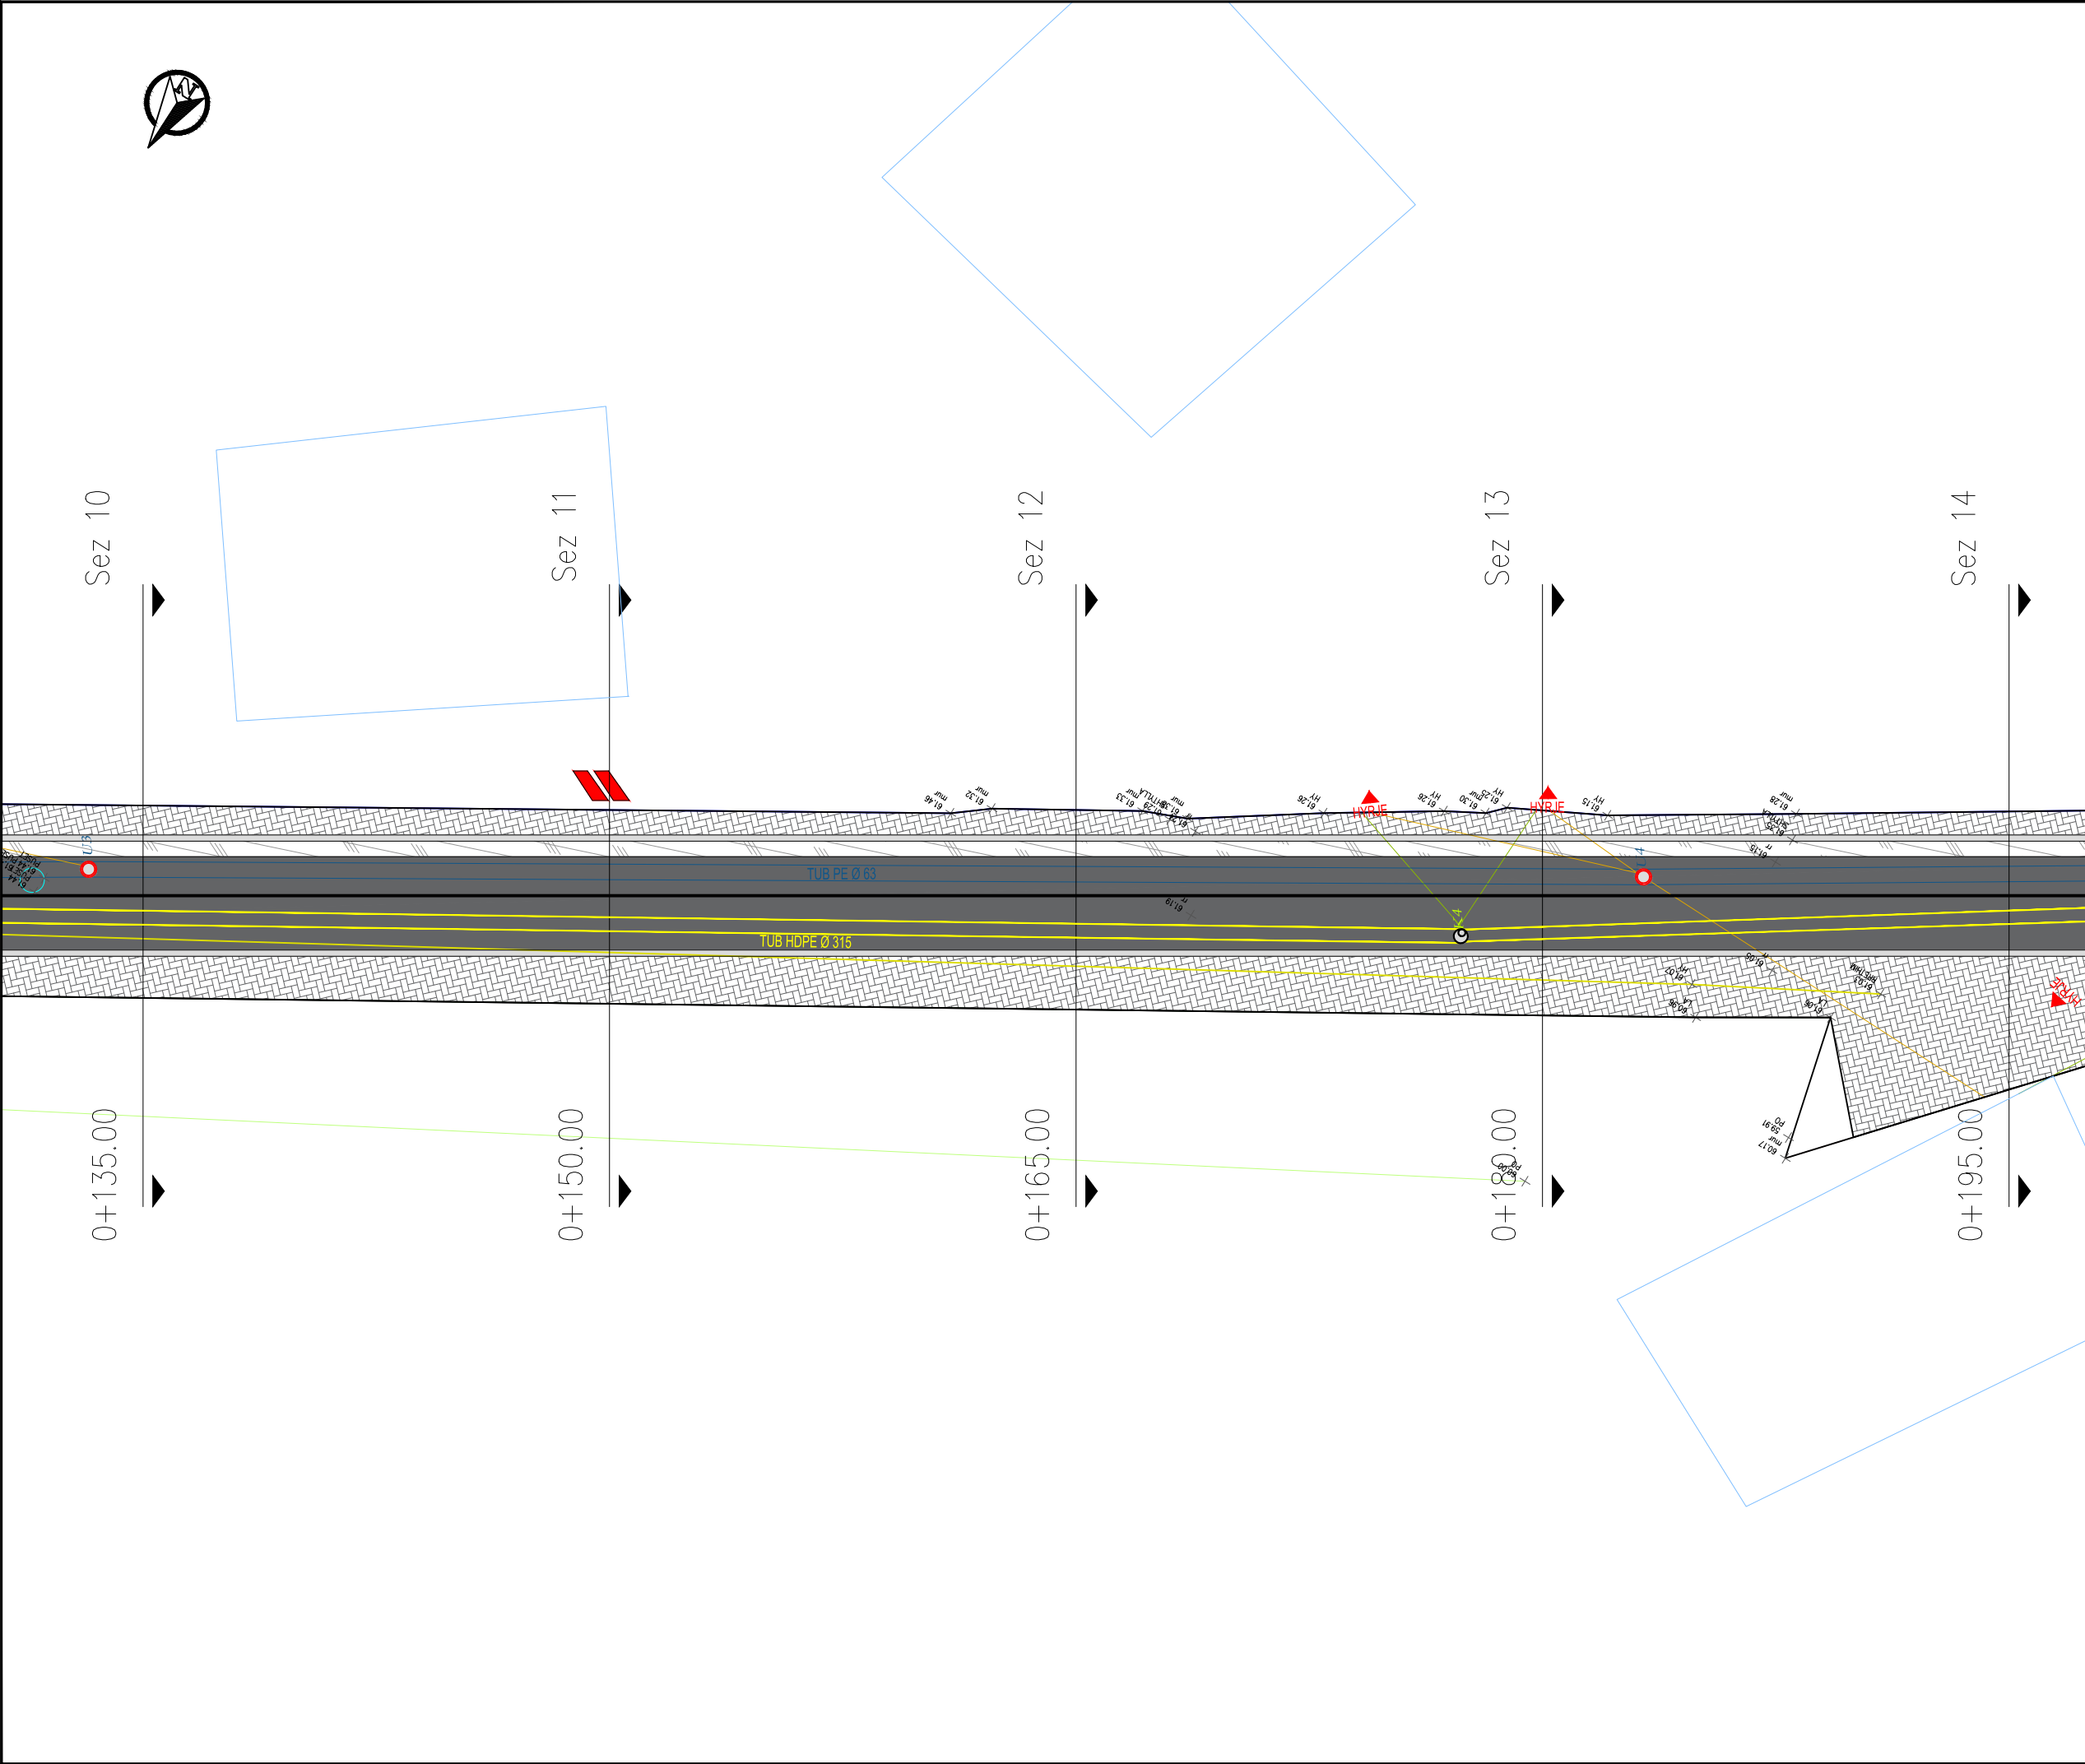

Shenime

Legjenda:

Tub Ujesjelles PE 63

Tub HDPE per KUZ d =315

Tub HDPE per KUZ d =400

Pus kontrolli 1x1x1.5

Pusete shkarkimi, 80 x 80 cm

Investitor

Bashkia Shkoder

Emertimi i projektit

Rikonstruksion i rruges "Brioti"

Faza e Projektit

PROJEKT ZBATIM

Projekti i infrastruktures

Konsulenti

Projektoi	Emer	Mbiemer	Firma
Insh. Nderim	Vangjush	MBRIÇE	
Insh. Nderim	Anduen	MBRIÇE	
Insh. Mekanik	Paskal	JARAZI	
Insh. Gjeolog	Pellumb	TOSKA	
Insh. Elektrik	Gazmir	ISAKAJ	
Insh. Topograf	Nuredin	HAMZAI	
Arkitekto	Gentjana	CENGA	
Topograf	Enxhjen	MUCA	


Dwg.Nr. U1.03

Emertimi fletes:
Planimetria e K.U.Z. - Ujesjelles


KM.

Shkalla:

A3 - 1:500

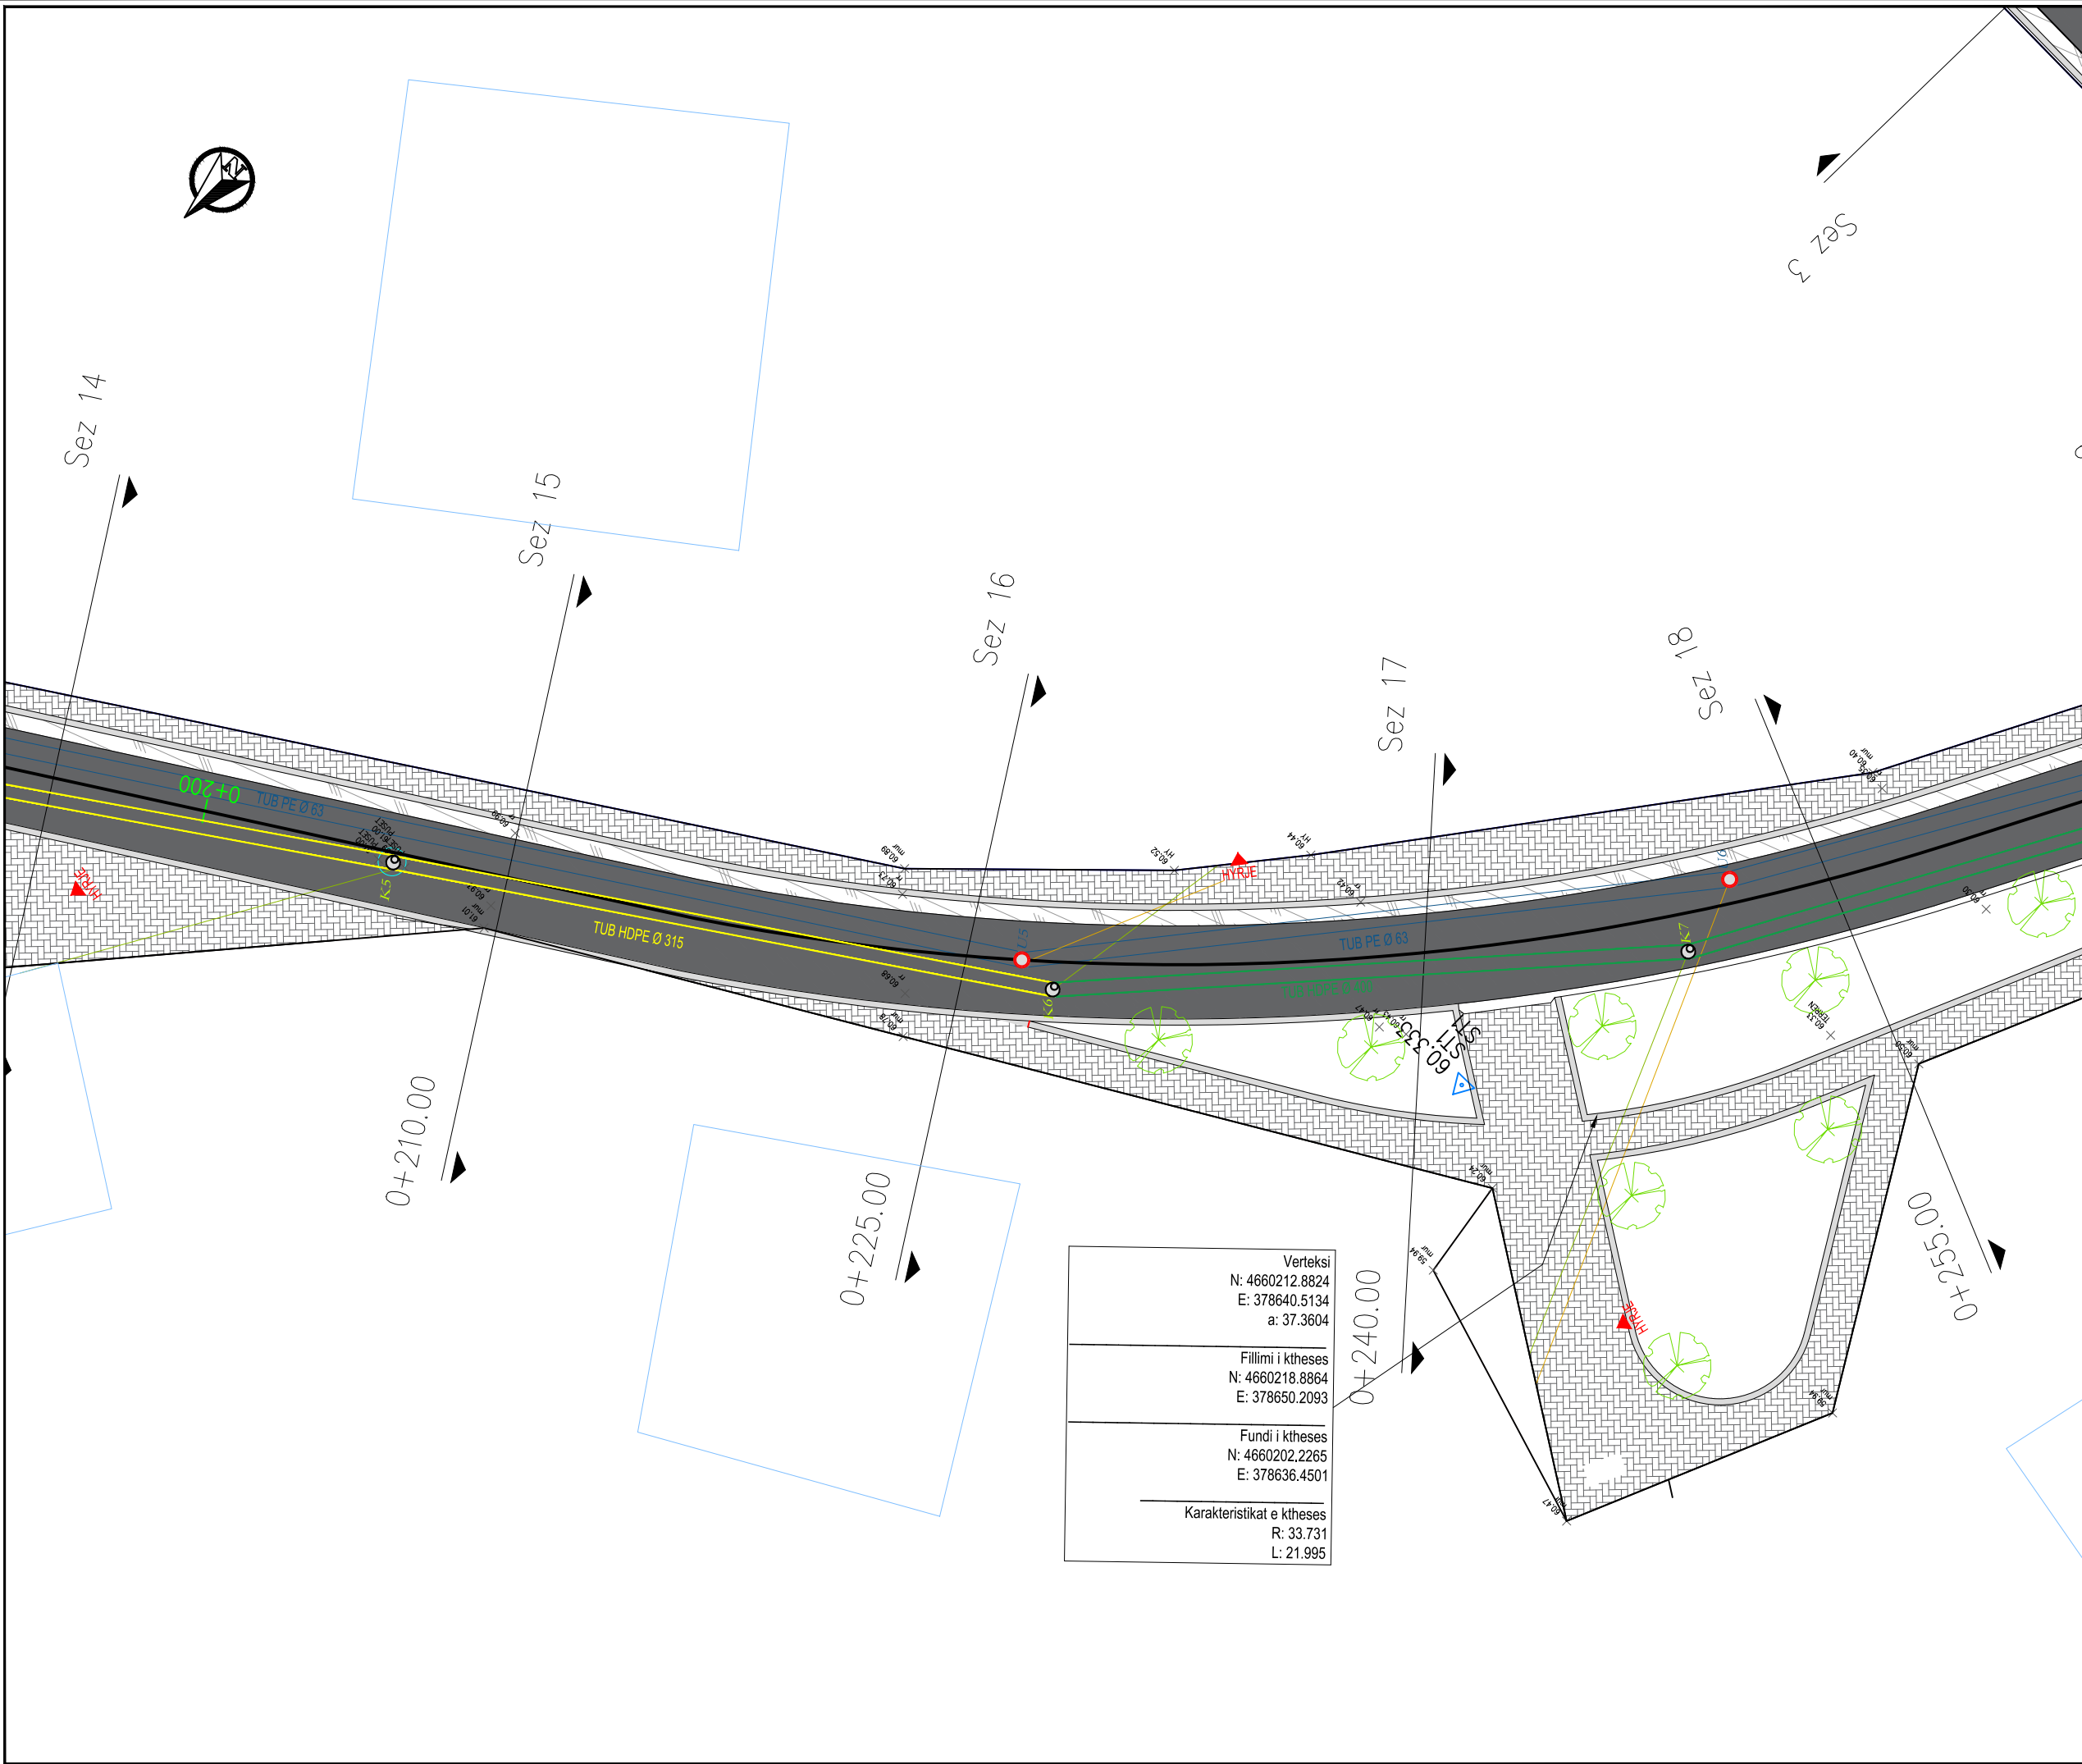

Shenime		
Legjenda:		
	Tub Ujesjelles PE 63	
	Tub HDPE per KUZ d =315	
	Tub HDPE per KUZ d =400	
	Pus kontrolli 1x1x1.5	
	Pusete shkarkimi, 80 x 80 cm	
Investitor		
Bashkia Shkoder		
Emertimi i projektit		
Rikonstrukcion i ruges "Brioti"		
Faza e Projektit		
PROJEKT ZBATIM		
Projekti i infrastruktures		
Konsulent		
		
Projektoi	Emer Mbiemer	Firma
Imsh. Nderim	Vangjush MBRIÇE	
Imsh. Nderim	Andren MBRIÇE	
Imsh. Mekanik	Paskal JARAZI	
Imsh. Gjeolog	Pellumb TOSKA	
Imsh. Elektrik	Gazmir ISAKAJ	
Imsh. Topograf	Nuredin HAMZAI	
Arktekte	Gentjana CENGA	
Topograf	Enxhjen MUCA	
Dwg.Nr. U1.04		
Emertimi fletes: Planimetria e K.U.Z. - Ujesjellesi		
KM.		
Shkalla:		
A3 - 1:500		

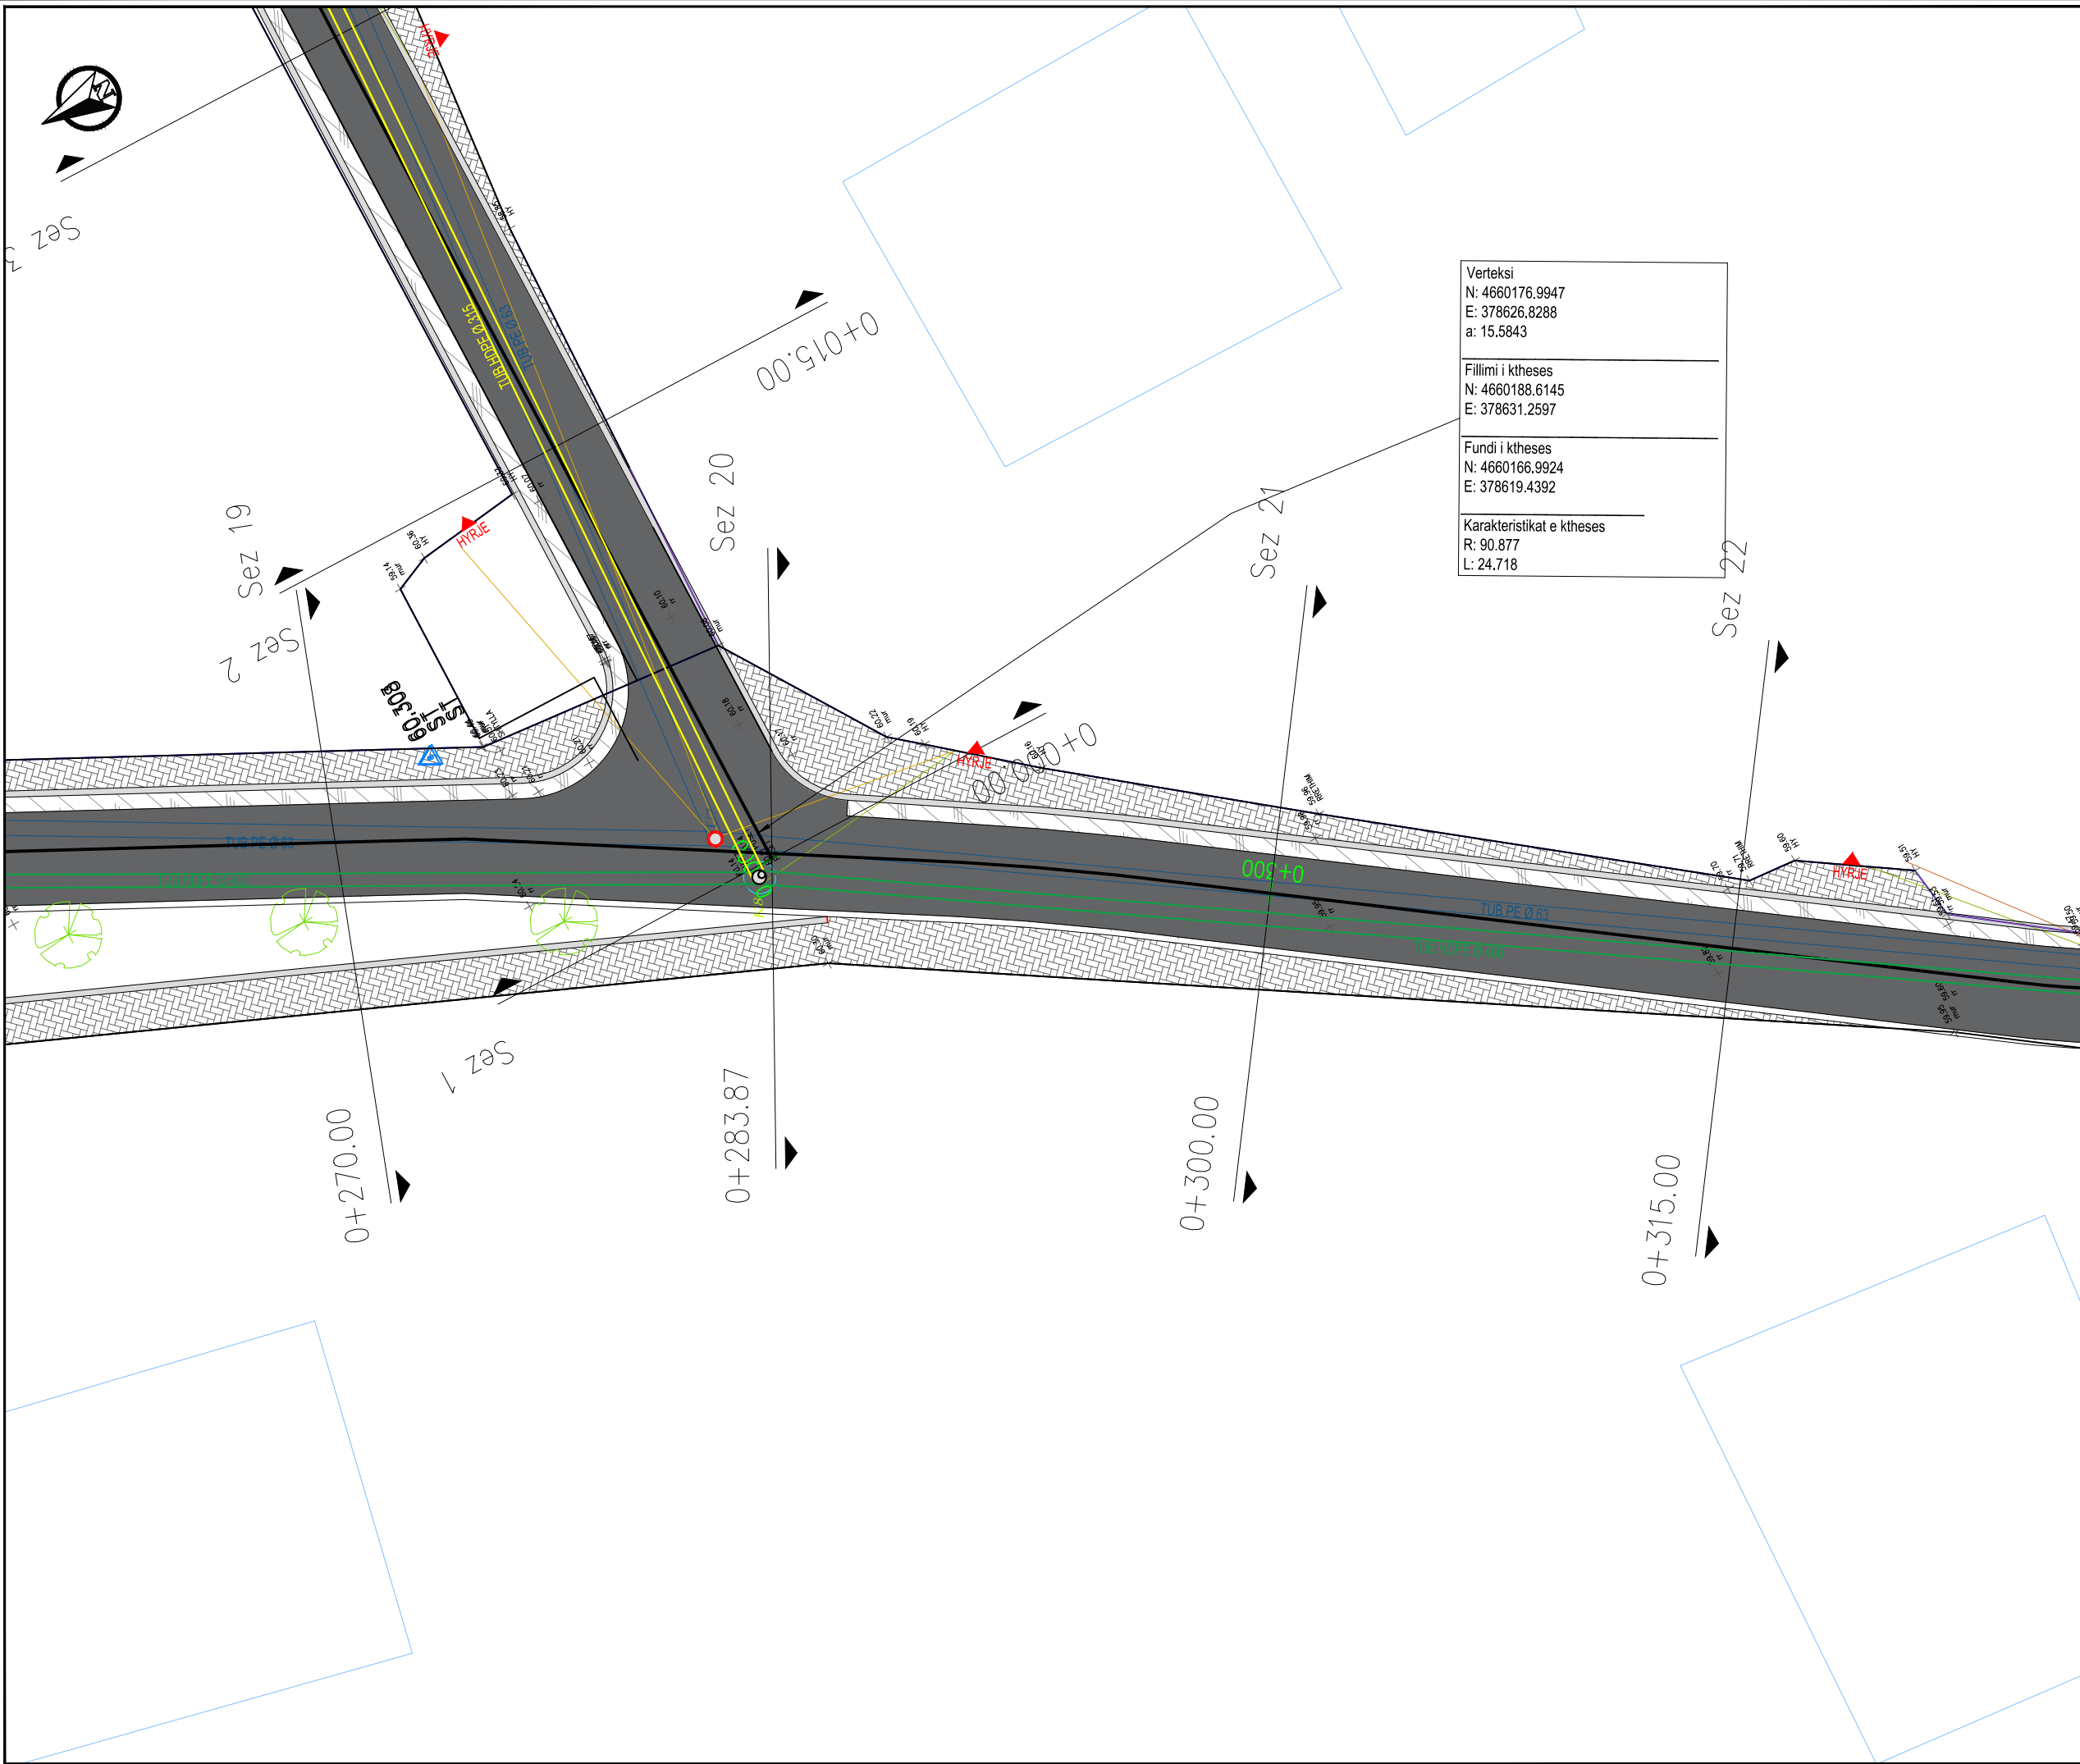

Shenime

Legjenda:

Tub Ujesjelles PE 63

Tub HDPE per KUZ d =315

Tub HDPE per KUZ d =400

Pus kontrolli 1x1x1.5

Pusete shkarkimi, 80 x 80 cm

Investitor

Bashkia Shkoder

Emertimi i projektit

Rikonstruksion i rruges "Brioti"

Faza e Projektit

PROJEKT ZBATIM

Projekti i infrastruktures

Konsulenti

Projektoi	Emer	Mbiemer	Firma
Insh. Nderim	Vangjush	MBRICE	
Insh. Nderim	Anduen	MBRICE	
Insh. Mekanik	Paskal	JARAZI	
Insh. Gjeolog	Pellumb	TOSKA	
Insh. Elektrik	Gazmir	ISAKAJ	
Insh. Topograf	Nuredin	HAMZAI	
Arktekte	Gentjana	CENGA	
Topograf	Enxhjen	MUCA	

Dwg.Nr. U1.05

Emertimi fletes:
Planimetria e K.U.Z. - Ujesjellesi

KM.

Shkalla:
A3 - 1:500



Verteksi
N: 4660140.4428
E: 378599.8243
a: 17.7473

Fillimi i ktheses
N: 4660143.9669
E: 378602.4280

Fundi i ktheses
N: 4660136.2927
E: 378598.4188


Karakteristikat e ktheses
R: 28.065
L: 8.693

Verteksi
N: 4660121.1332
E: 378593.2848
a: 88.2834

Fillimi i ktheses
N: 4660129.3361
E: 378596.0628

Fundi i ktheses
N: 4660123.6643
E: 378585.0023

Karakteristikat e ktheses
R: 8.924
L: 13.750

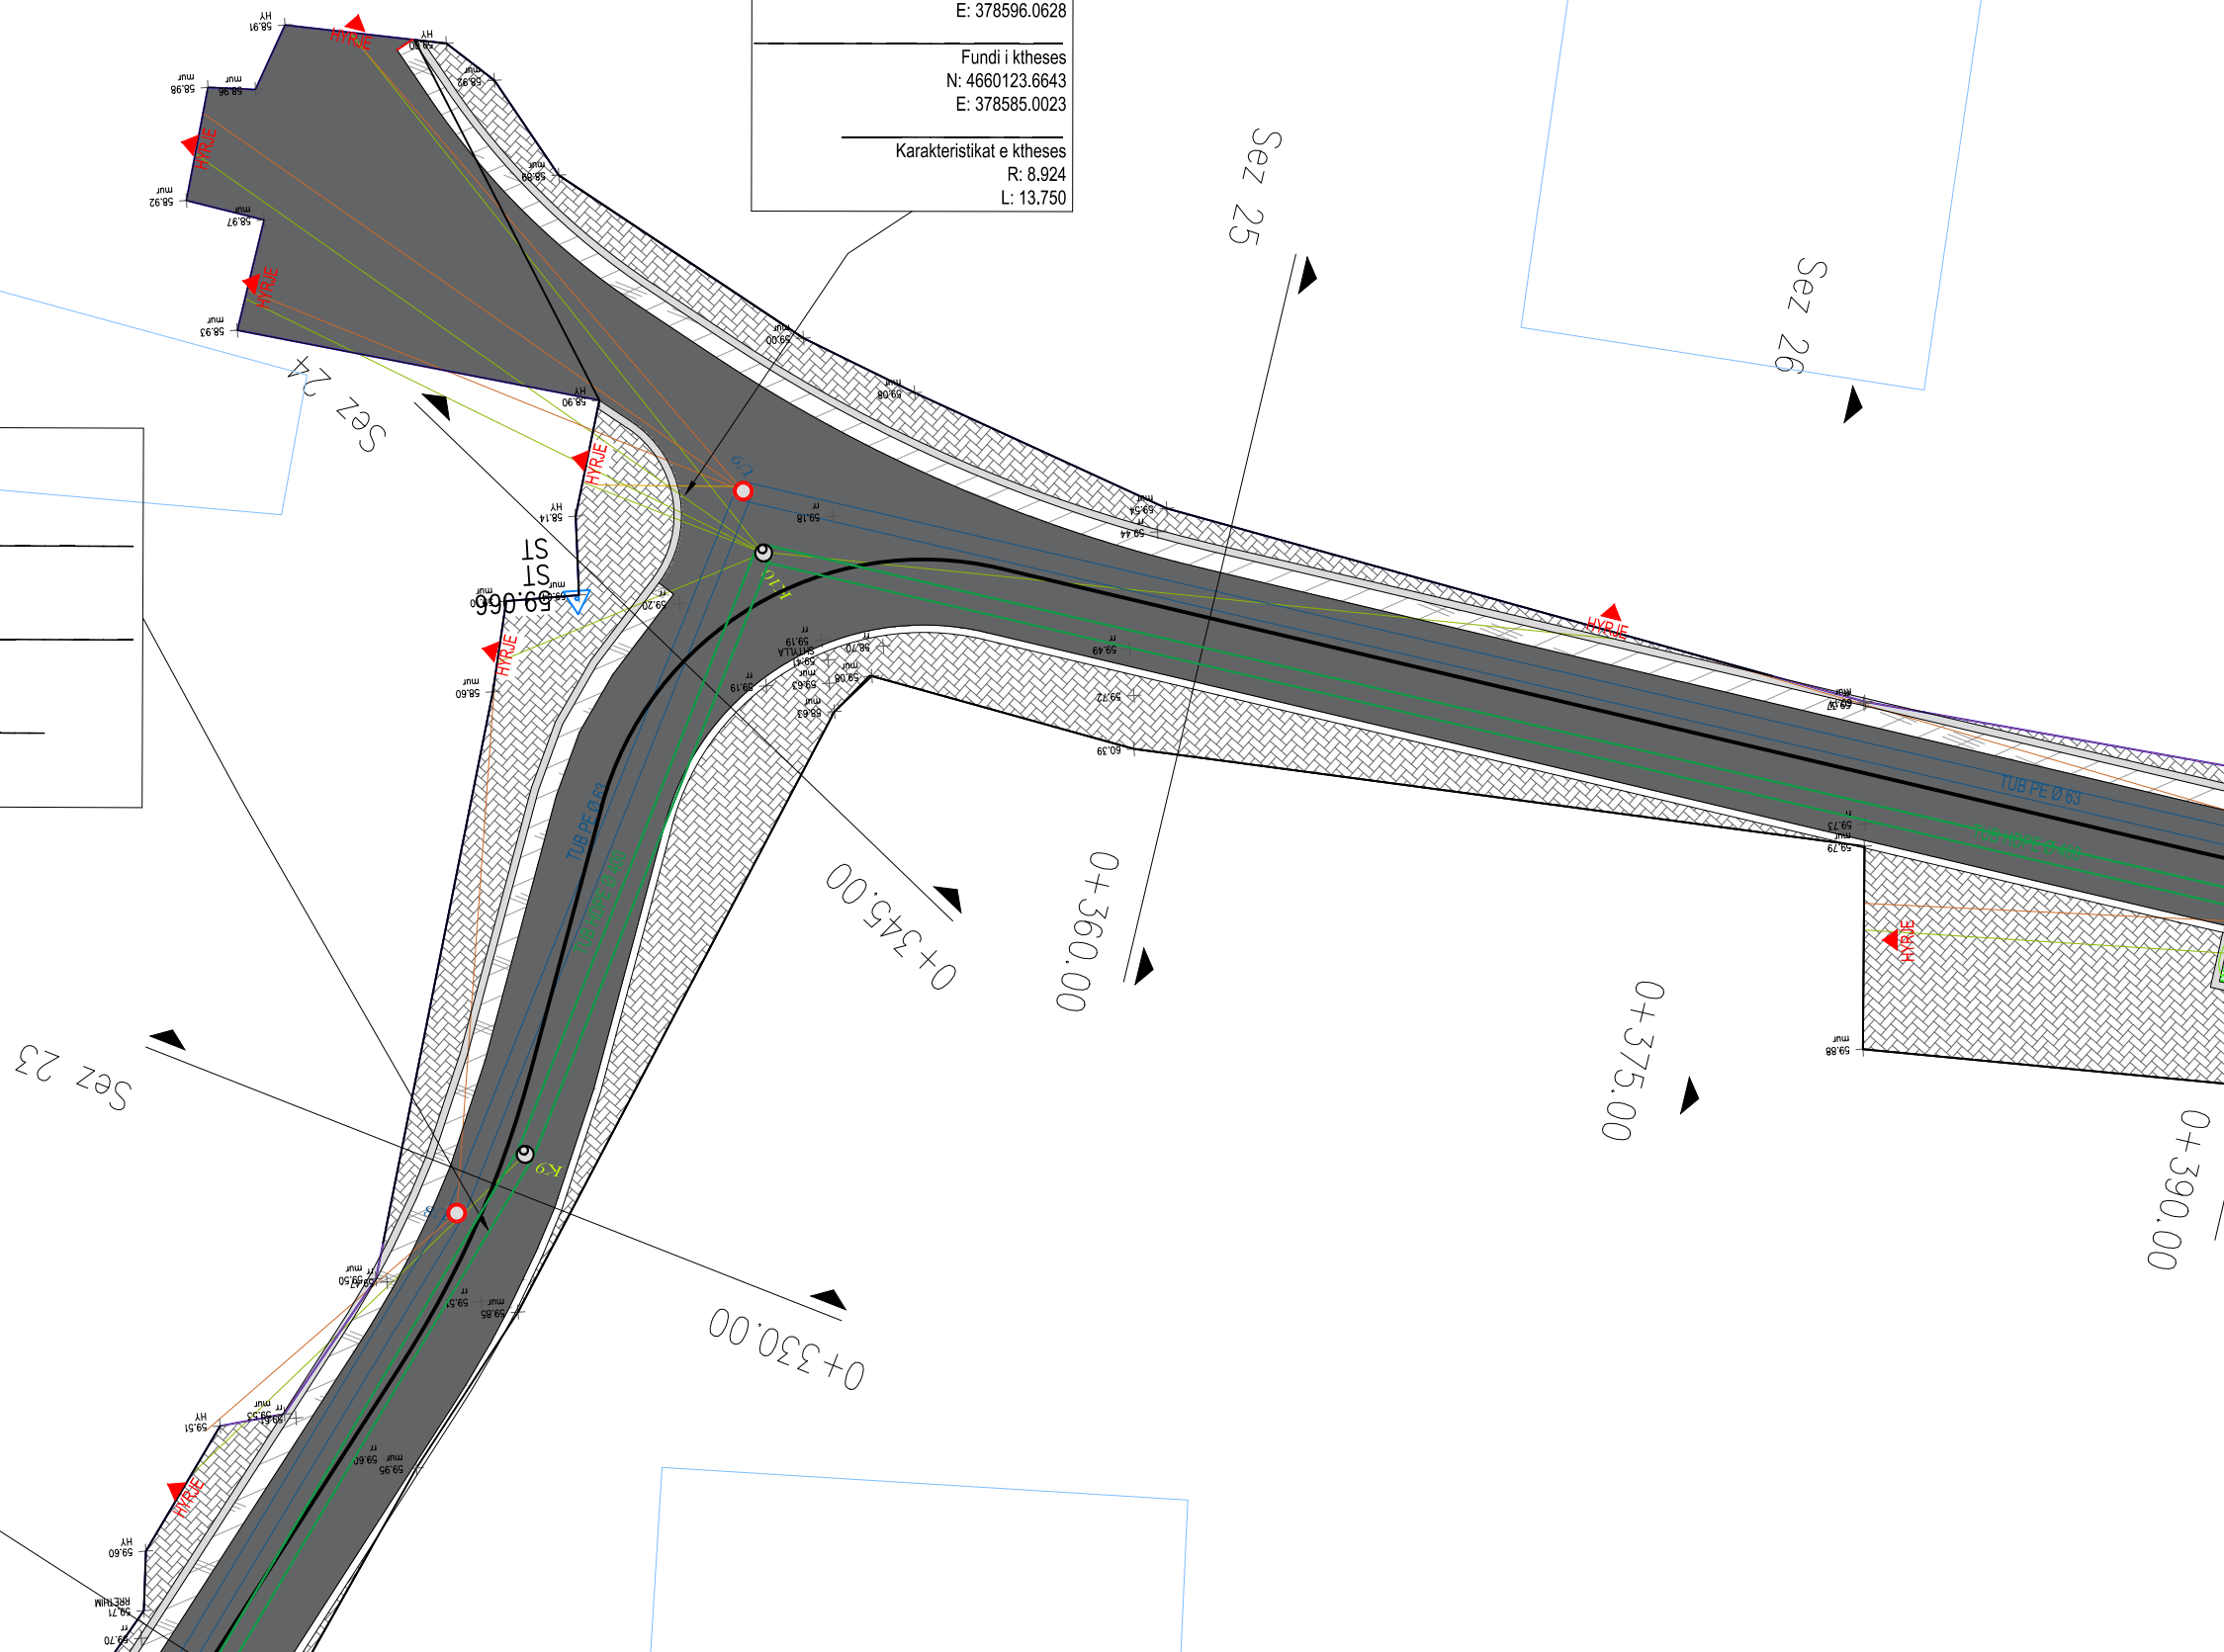

Shenime

Legjenda:

- Tub Ujesjelles PE 63
- Tub HDPE per KUZ d =315
- Tub HDPE per KUZ d =400
- Pus kontrolli 1x1x1.5
- Pusete shkarkimi, 80 x 80 cm

Investitor
Bashkia Shkoder



Emertimi i projektit

Rikonstruksion i rruges "Brioti"

Faza e Projektit

PROJEKT ZBATIM

Projekti i infrastruktures

Konsulent



Projektoi	Emer	Mbiemer	Firma
Imsh. Nderim	Vangjush	MBRICE	
Imsh. Nderim	Andren	MBRICE	
Imsh. Mekanik	Paskal	JARAZI	
Imsh. Gjeolog	Pellumb	TOSKA	
Imsh. Elektrik	Gazmir	ISAKAJ	
Imsh. Topograf	Nuredin	HAMZAI	
Arkitekte	Gentjana	CENGA	
Topograf	Enxhjen	MUCA	


Dwg.Nr. U1.06

Emertimi fletes:
Planimetria e K.U.Z - Ujesjelles

KM.

Shkalla:

A3 - 1:500

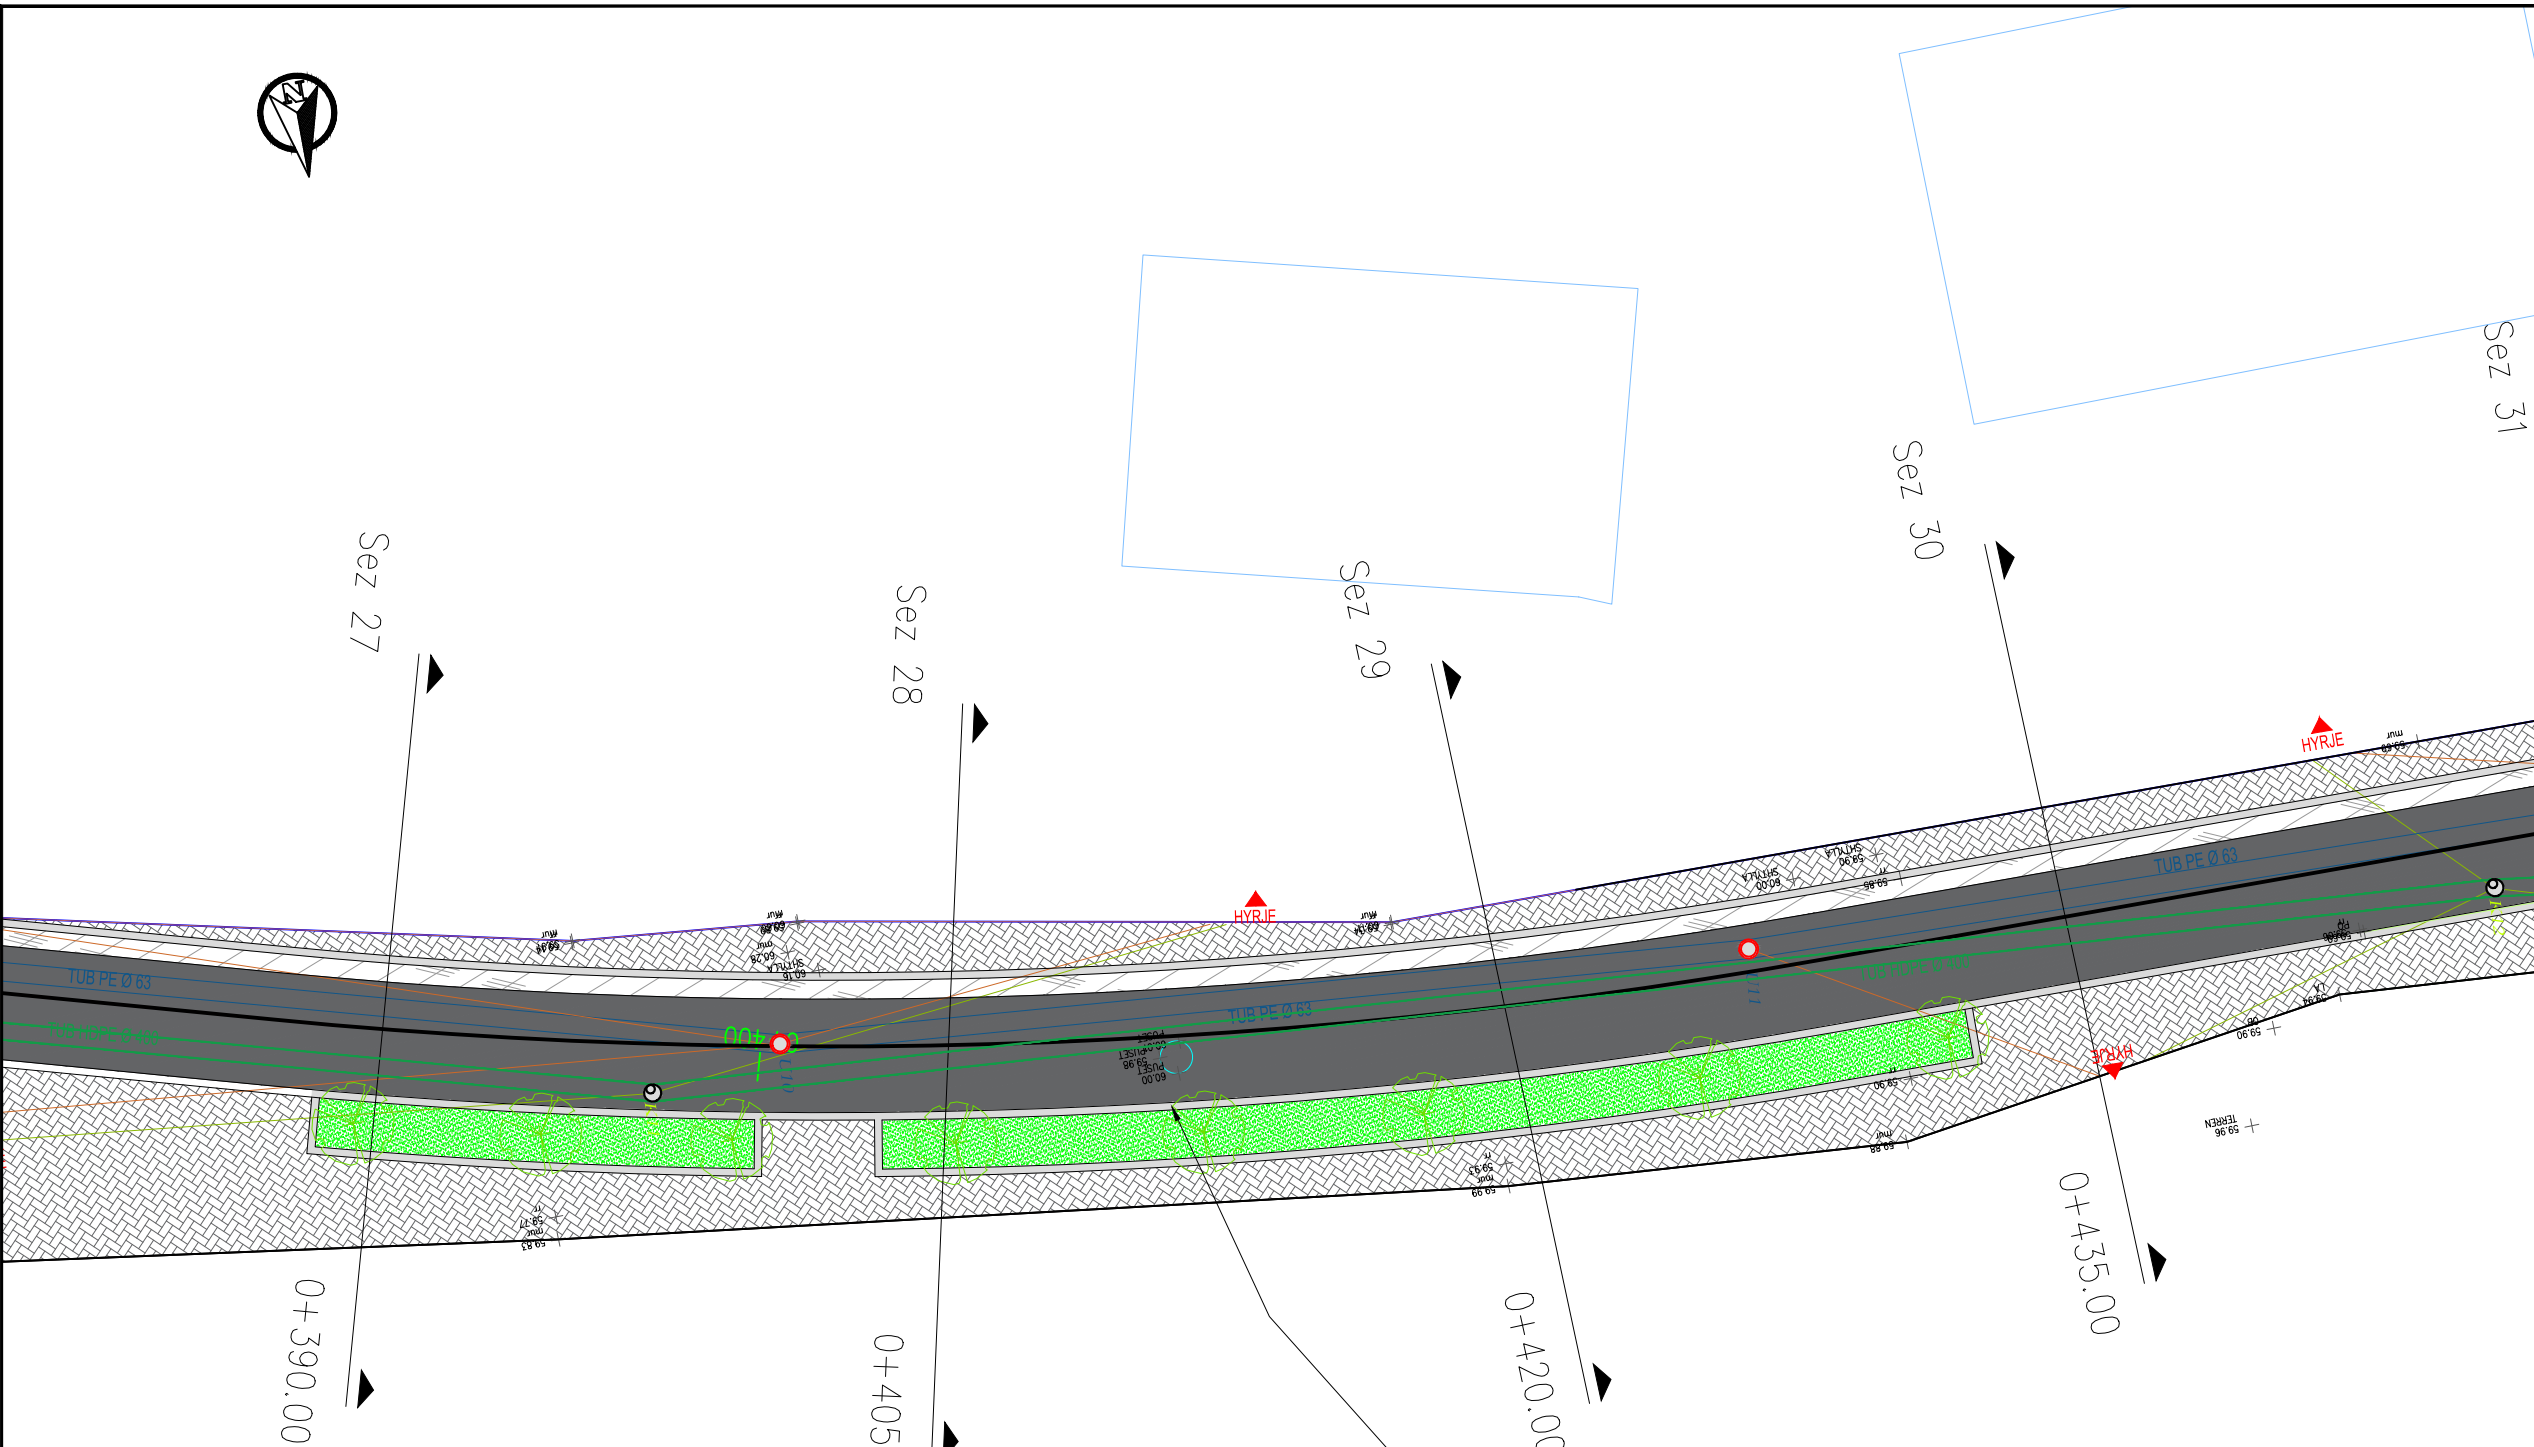


Verteksi
N: 4660140.2455
E: 378530.7443
a: 17.7503

Fillimi i ktheses
N: 4660137.5326
E: 378539.6216


Fundi i ktheses
N: 4660140.1228
E: 378521.4625

Karakteristikat e ktheses
R: 59.446
L: 18.416

Shenime		
Legjenda:		
	Tub Ujesjelles PE 63	
	Tub HDPE per KUZ d =315	
	Tub HDPE per KUZ d =400	
	Pus kontrolli 1x1x1.5	
	Pusete shkarkimi, 80 x 80 cm	
Investitor		
Bashkia Shkoder		
Emertimi i projektit		
Rikonstruktion i ruges "Brioti"		
Faza e Projektit		
PROJEKT ZBATIM		
Projekti i infrastruktures		
Konsulenti		
		
Projektoi	Emer	Mbiemer
Imsh. Nderim	Vangjush MBRIÇE	
Imsh. Nderim	Anduen MBRIÇE	
Imsh. Mekanik	Paskal JARAZI	
Imsh. Gjeolog	Pellumb TOSKA	
Imsh. Elektrik	Gazmir ISAKAJ	
Imsh. Topograf	Nuredin HAMZAI	
Arkitekte	Gentjana CENGA	
Topograf	Enxhjen MUCA	
Dwg.Nr. U1.07		
Emertimi fletes: Planimetria e K.U.Z. - Ujesjellesi		
KM.		
Shkalla:		
A3 - 1:500		

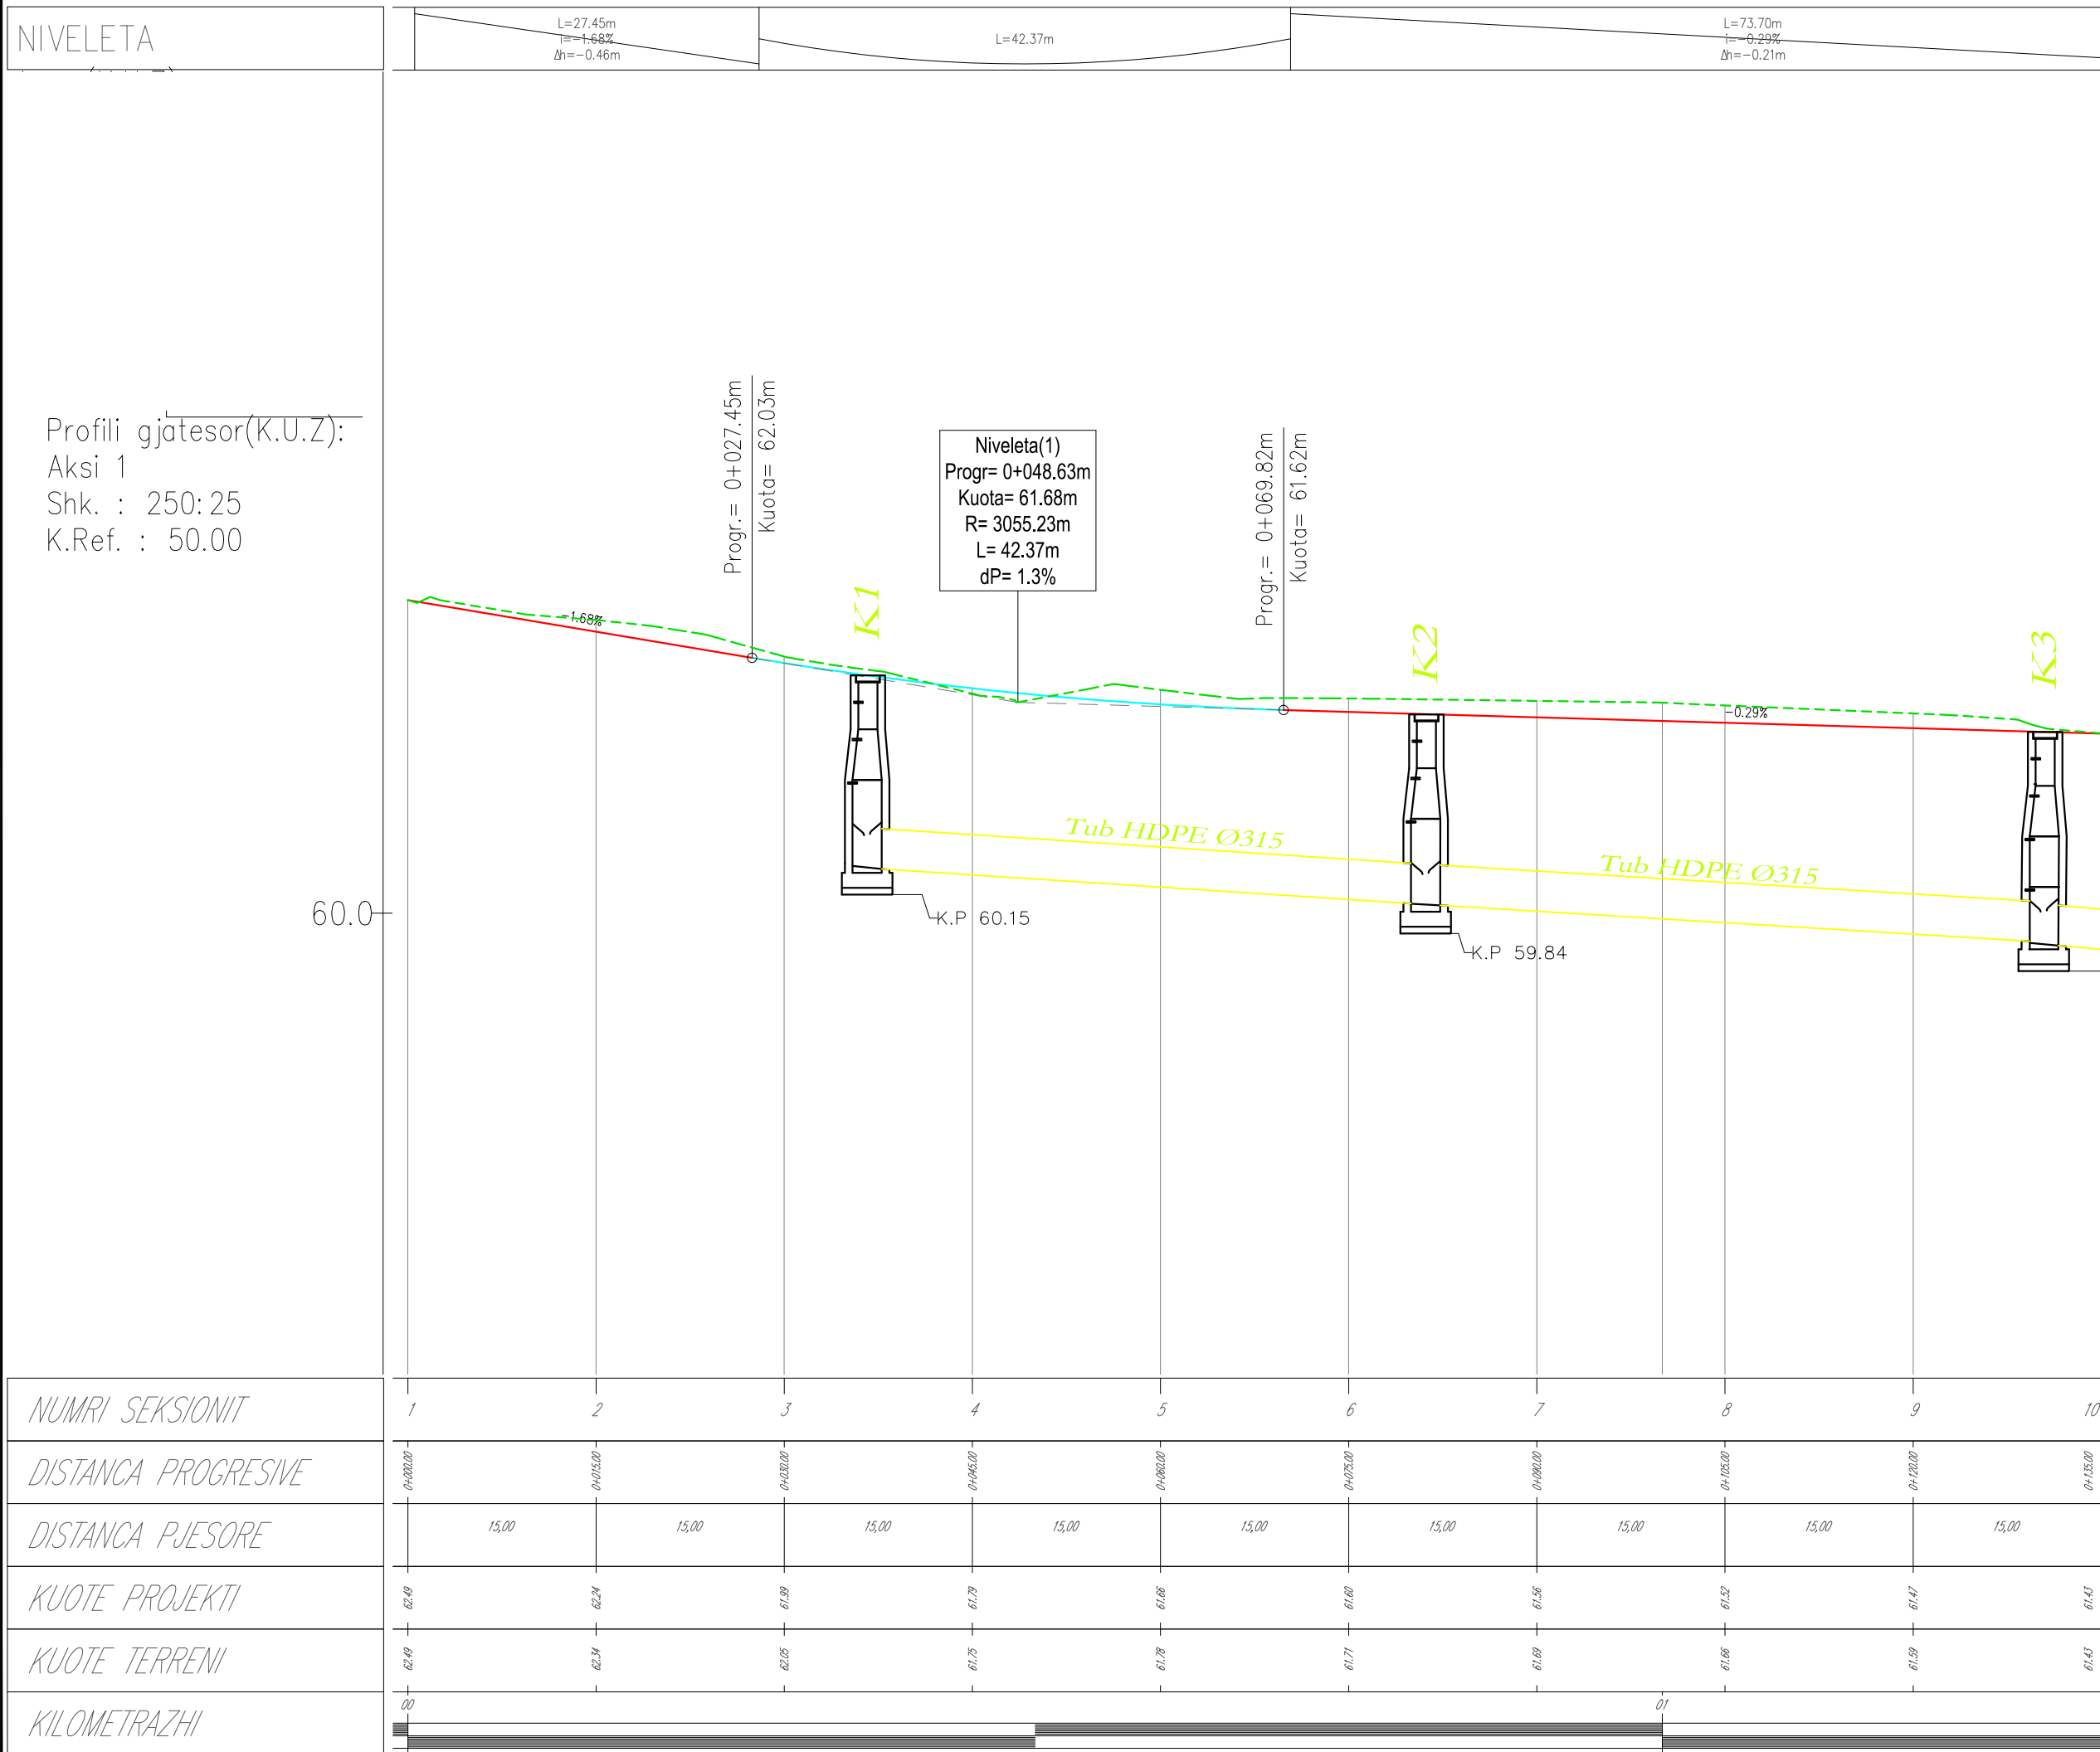

NIVELETA

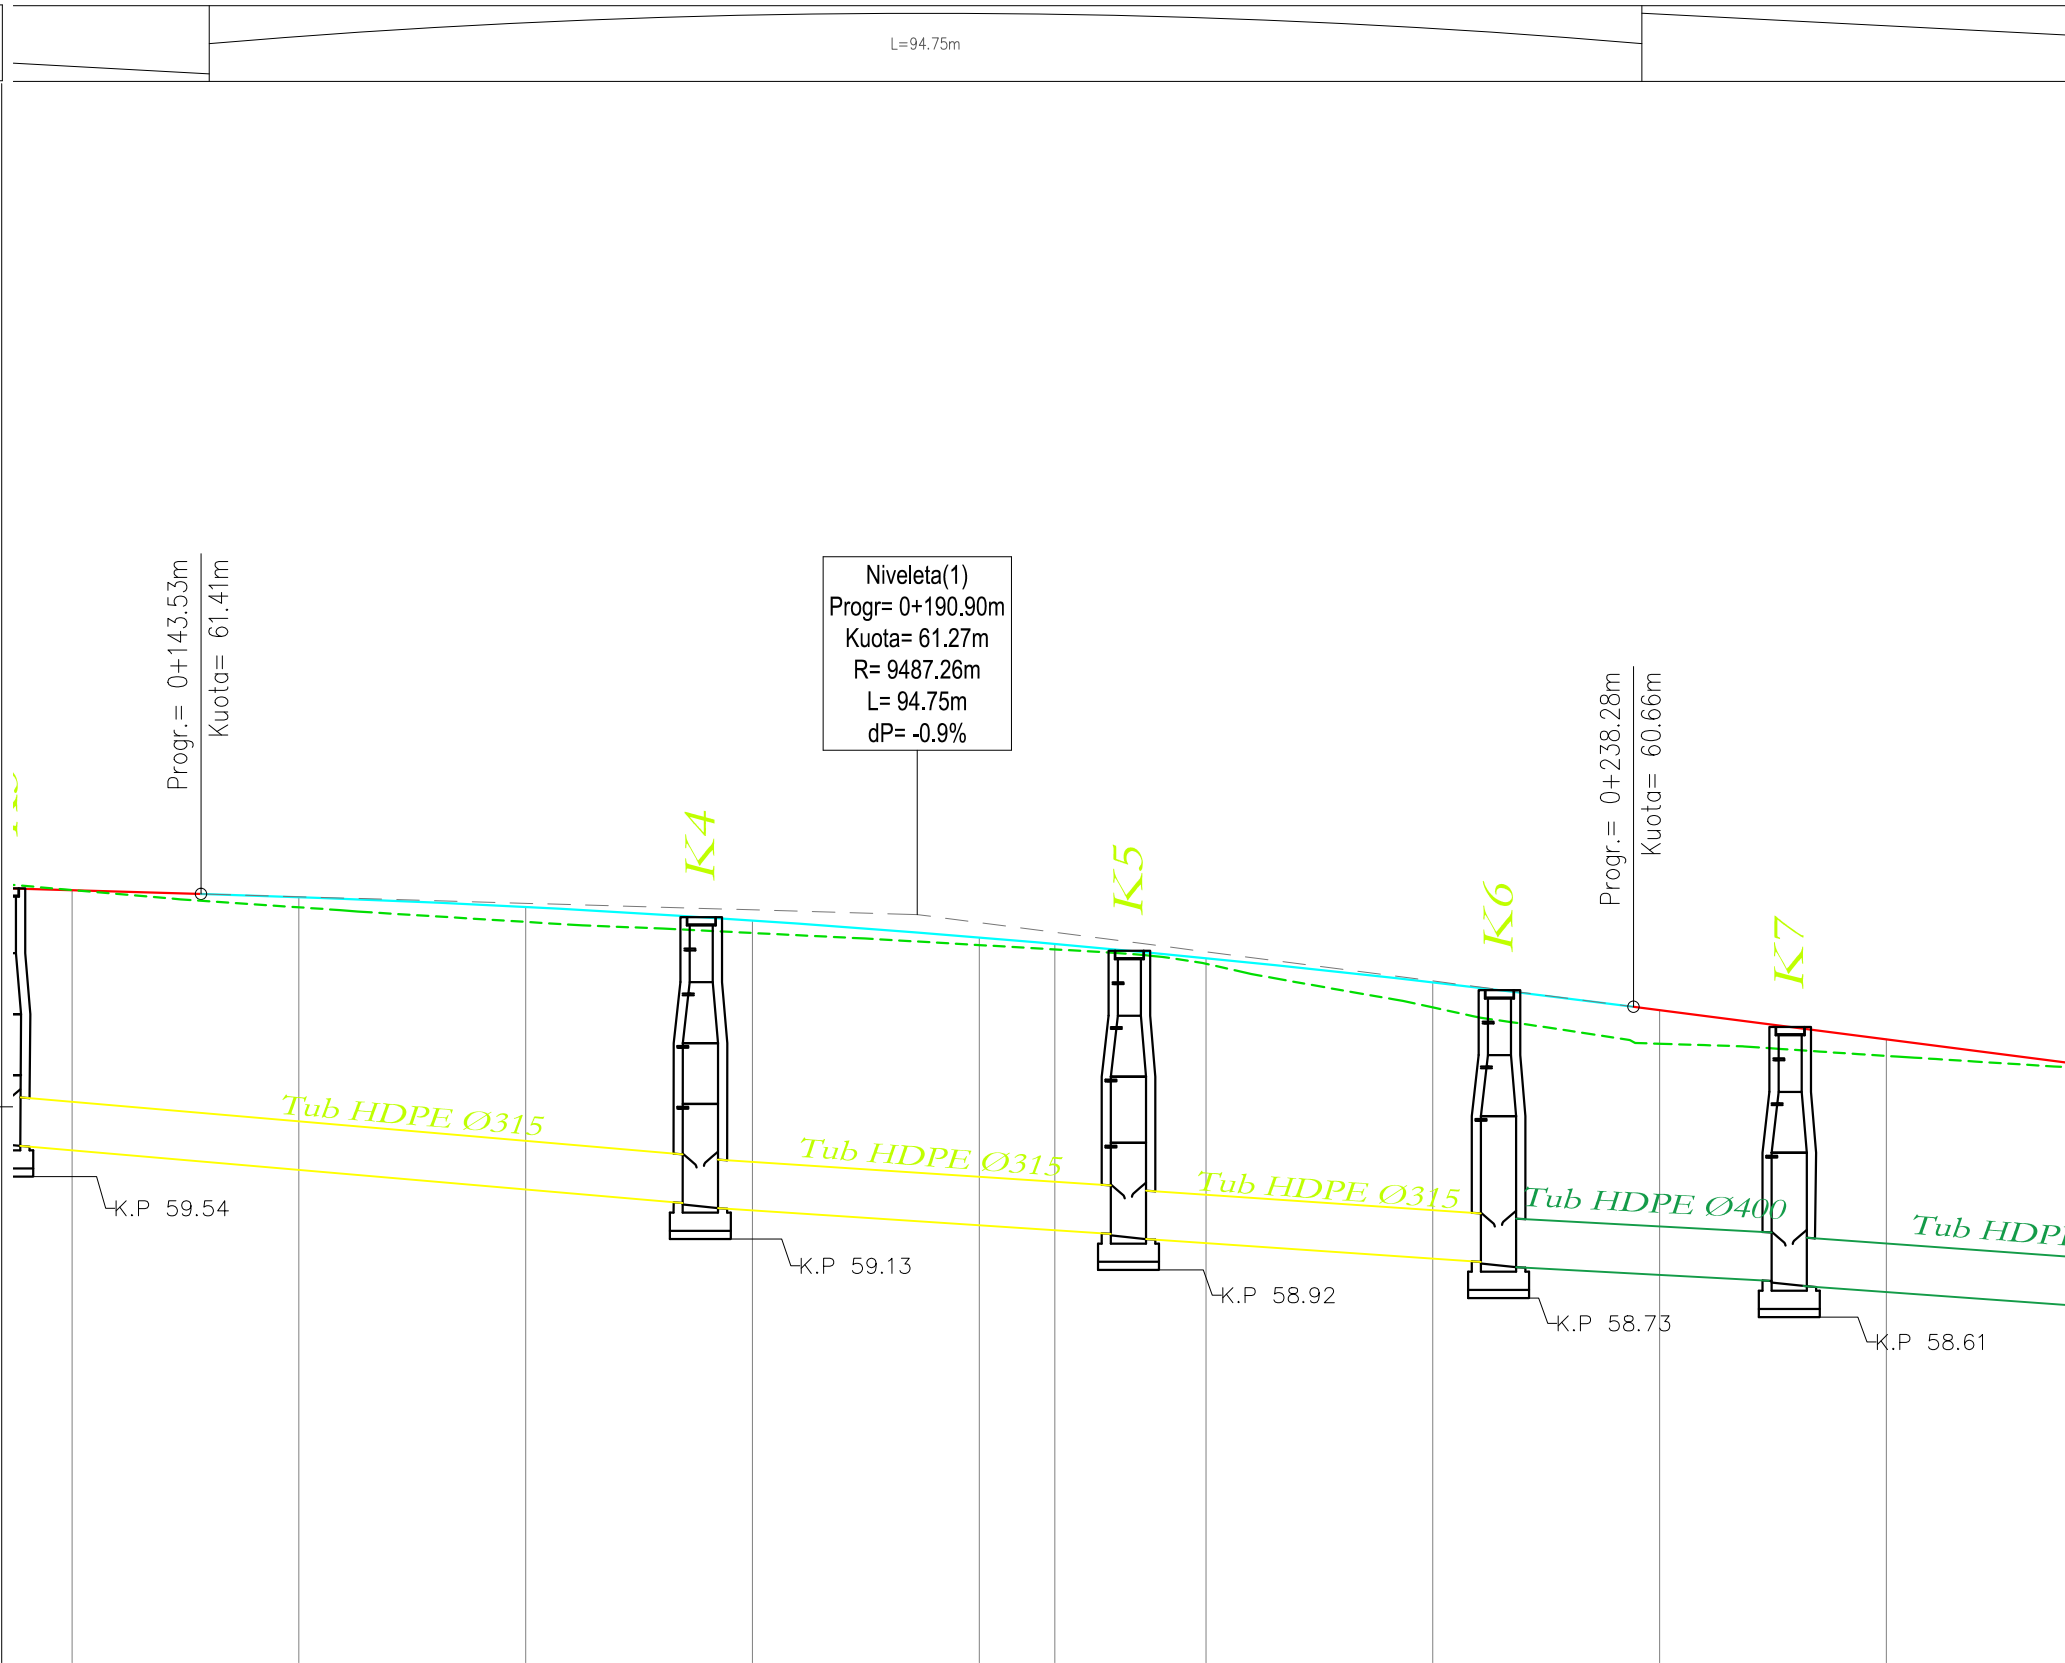

NUMRI SEKSIONIT

DISTANCA PROGRESIVE

DISTANCA PJESORE

KUOTE PROJEKTI

KUOTE TERRENI

KILOMETRAZHI

Shenime

Investitor Bashkia Shkoder	

Emertimi i projektit

Rikonstruksjon i rruges "Brioti"

Faza e Projektit

PROJEKT ZBATIM

Projekti i infrastruktūras

Konsultenti

C.E.C Group
Civil Engineering Consultants



Projektoi	Emer Mbiemer	Firma
Insh. Nderim	Vangush MBRIÇE	
Insh. Nderim	Anduen MBRIÇE	
Insh. Mekanik	Paskal JARAZI	
Insh. Gjeolog	Pellumb TOSKA	
Insh. Elektrik	Gazmir ISAKAJ	
Insh. Topograf	Nureddin HAMZAI	
Arktekte	Gentjana CENGA	
Topograf	Englen MUCA	


Dwg.Nr. L1.02
Emertimi fletes: Profili gjaesor(K.U.Z)
Shkalla: <i>A3 - 1:500</i>

Emertimi fletes: Profili gjasesor(K.U.Z)

A3 - 1:500

NIVELETA

Profil gjaesor(K.U.Z):
 Aksi 1
 Shk. : 250:25
 K.Ref. : 50.00

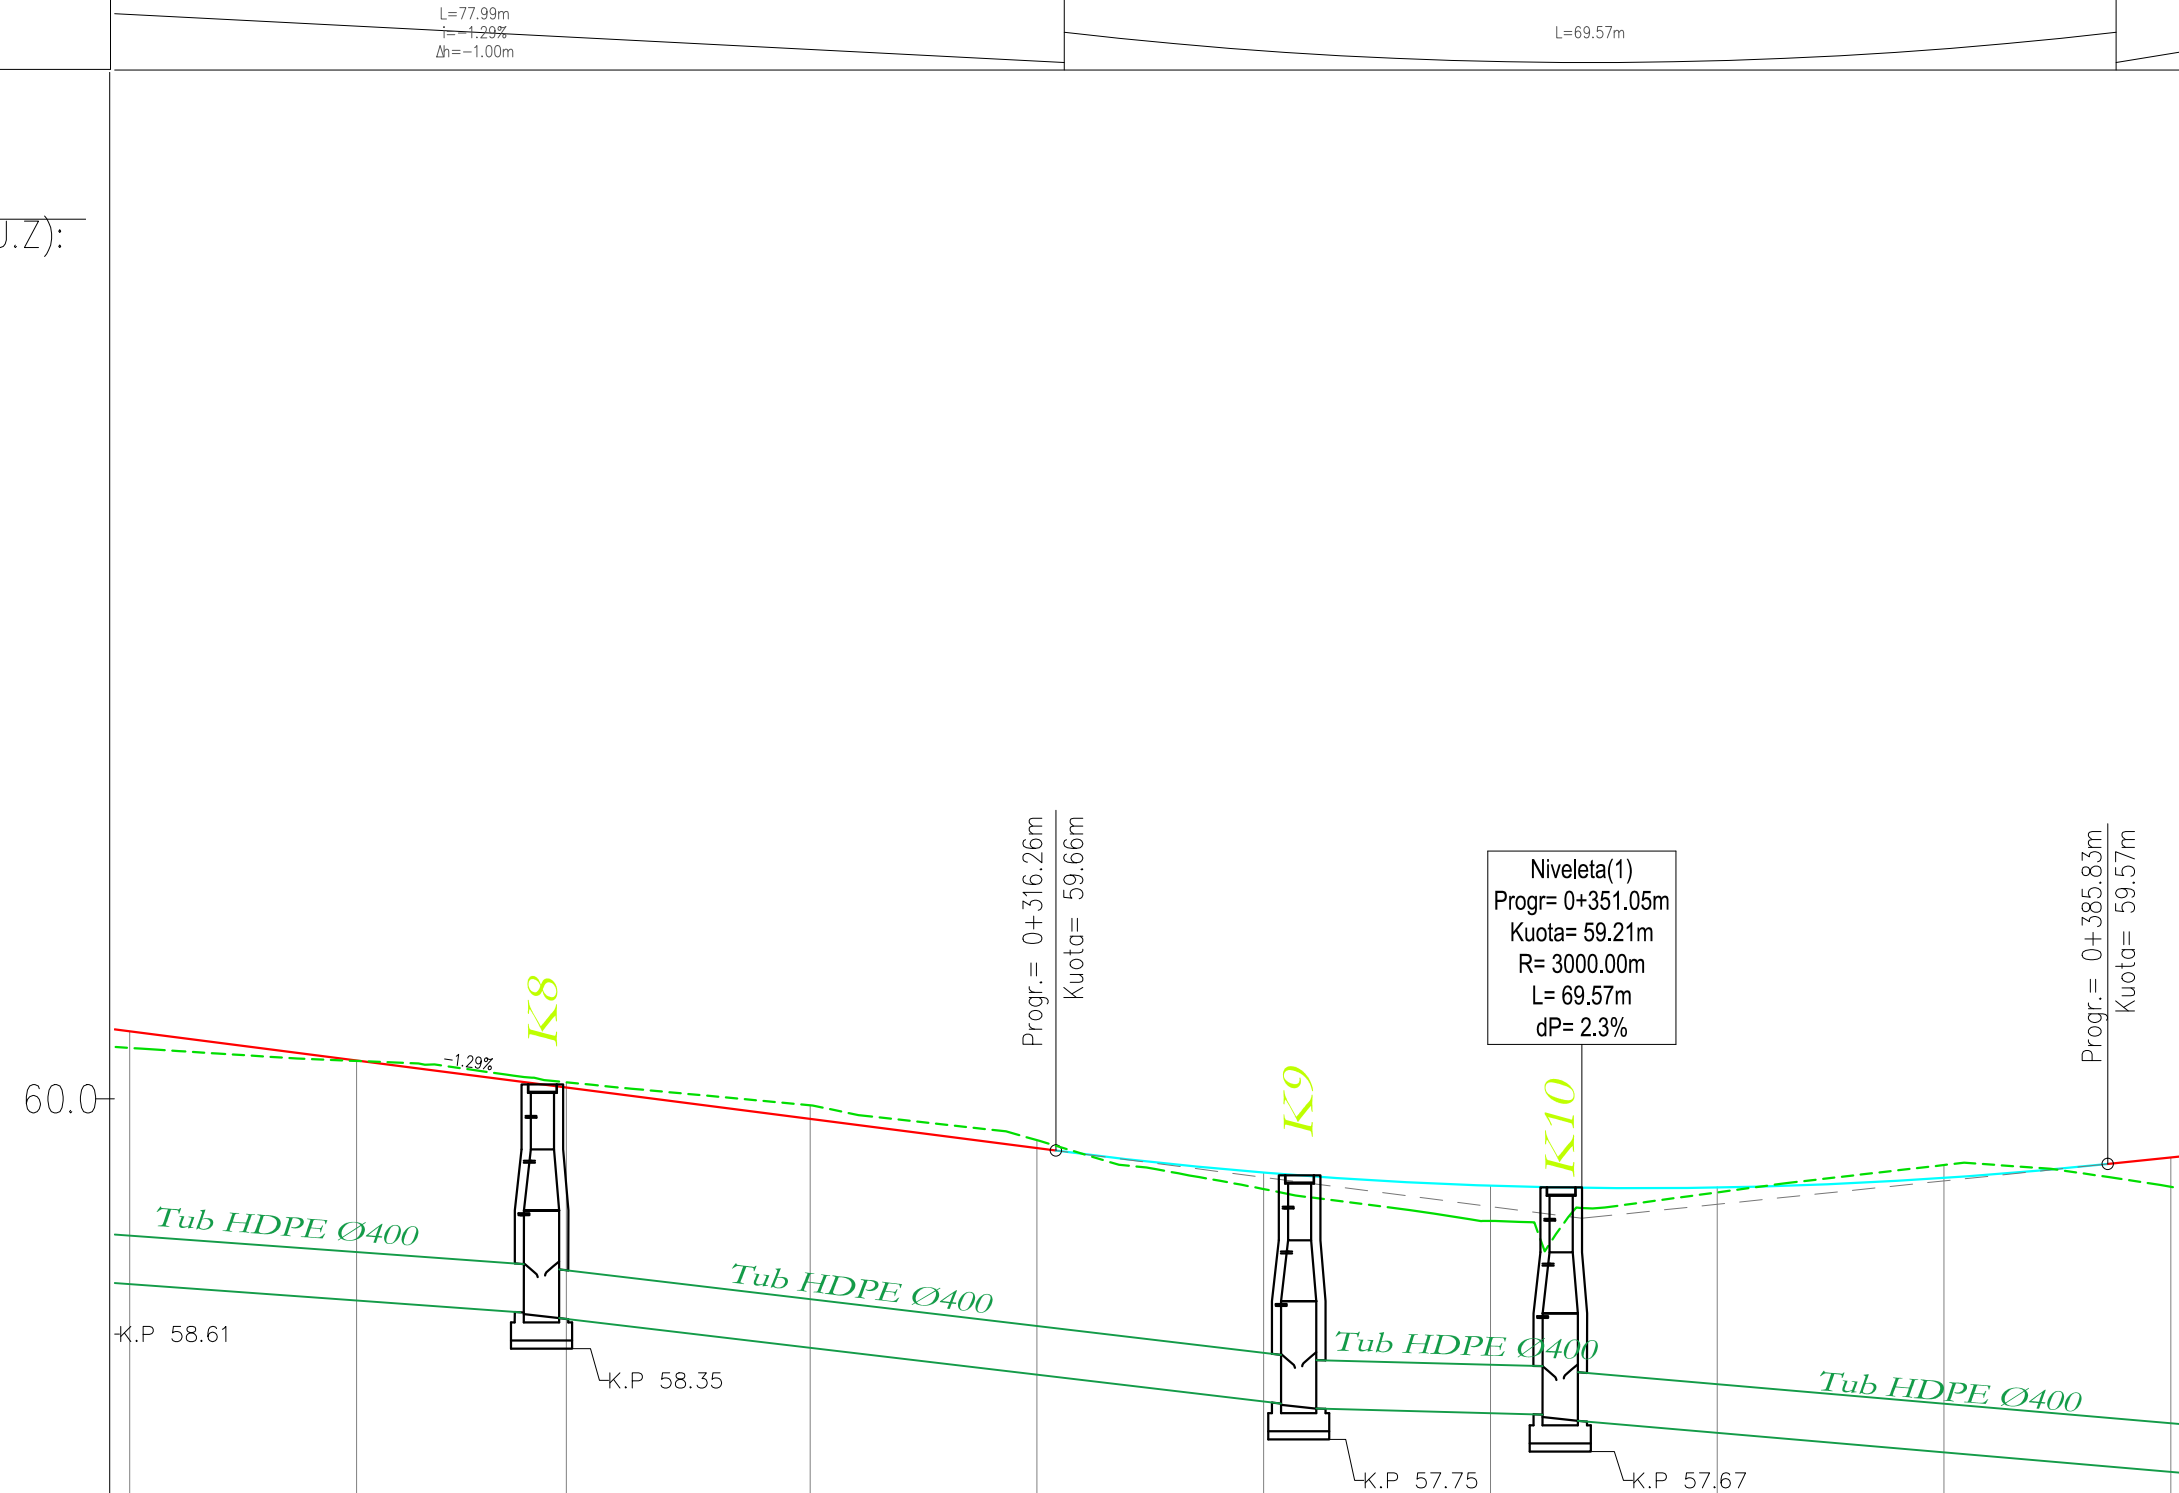

<i>NUMRI SEKSIONIT</i>	18	19	20	21	22	23	24	25	26	27
<i>DISTANCA PROGRESIVE</i>	0+253.00	0+270.00	0+283.67	0+300.00	0+315.00	0+330.00	0+345.00	0+360.00	0+375.00	0+390.00
<i>DISTANCA PJESORE</i>	15,00	13,87	16,13	15,00	15,00	15,00	15,00	15,00	15,00	15,00
<i>KUOTE PROJEKTI</i>	60.45	60.25	60.07	59.87	59.67	59.51	59.43	59.41	59.49	59.61
<i>KUOTE TERRENI</i>	60.34	60.25	60.11	59.96	59.73	59.40	59.19	59.39	59.56	59.42
<i>KILOMETRAZHI</i>	03									

Shenime

Investitor
Bashkia Shkoder

Emertimi i projektit

Rikonstruktion i rruges "Brioti"

Faza e Projektit

PROJEKT ZBATIM

Projekti i infrastruktures

Konsulenti

C.E.C Group
Civil Engineering Consultants


Projektoi	Emer Mbiemer	Firma
Insh. Nderim	Vangush MBRIÇE	
Insh. Nderim	Anduen MBRIÇE	
Insh. Mekanik	Paskal JARAZI	
Insh. Gjeologj	Pellumb TOSKA	
Insh. Elektrik	Gazmir ISAKAJ	
Insh. Topograf	Nuredin HAMZAI	
Arkitekte	Gentjana ÇENGA	
Topograf	Enxhën MUÇA	

Dwg.Nr. L1.03

Emertimi fletes:
Profili gjatesor(K.U.Z)

Shkalla:


A3 - 1:500

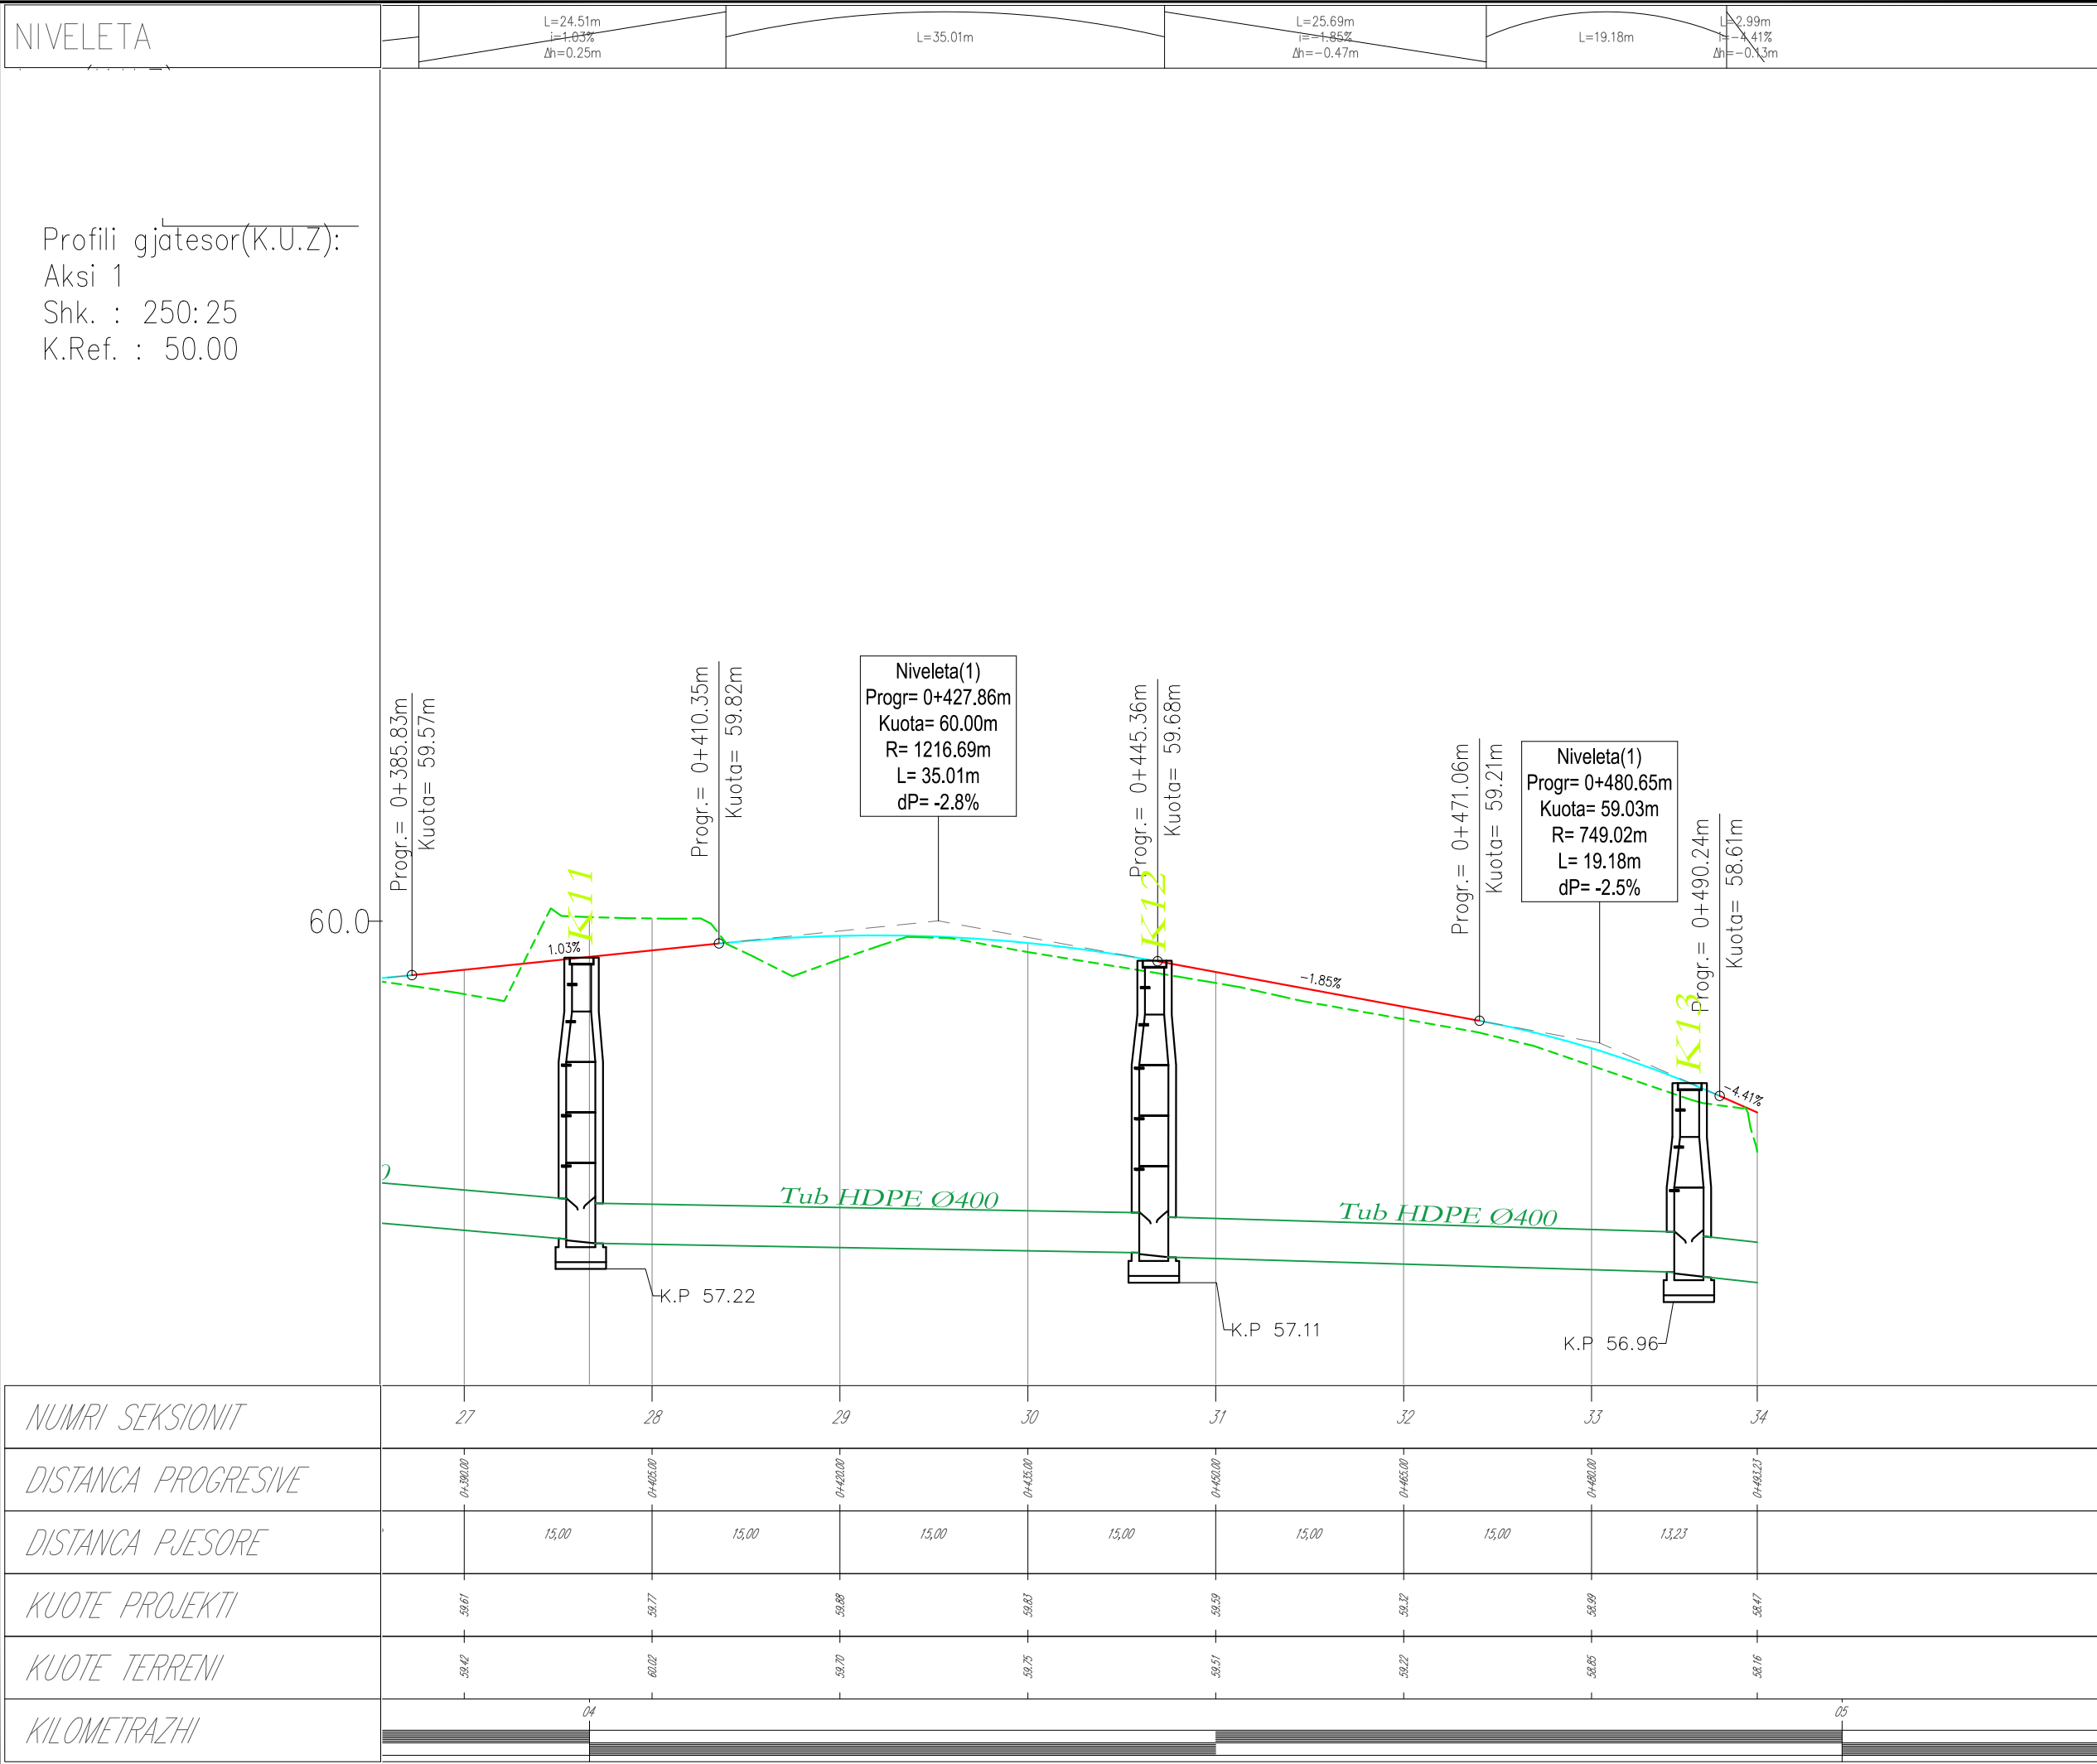

NIVELETA

Profili gjatesor(US): Aksi 1
Shk. : 250:25
K.Ref. : 50.00

60.0

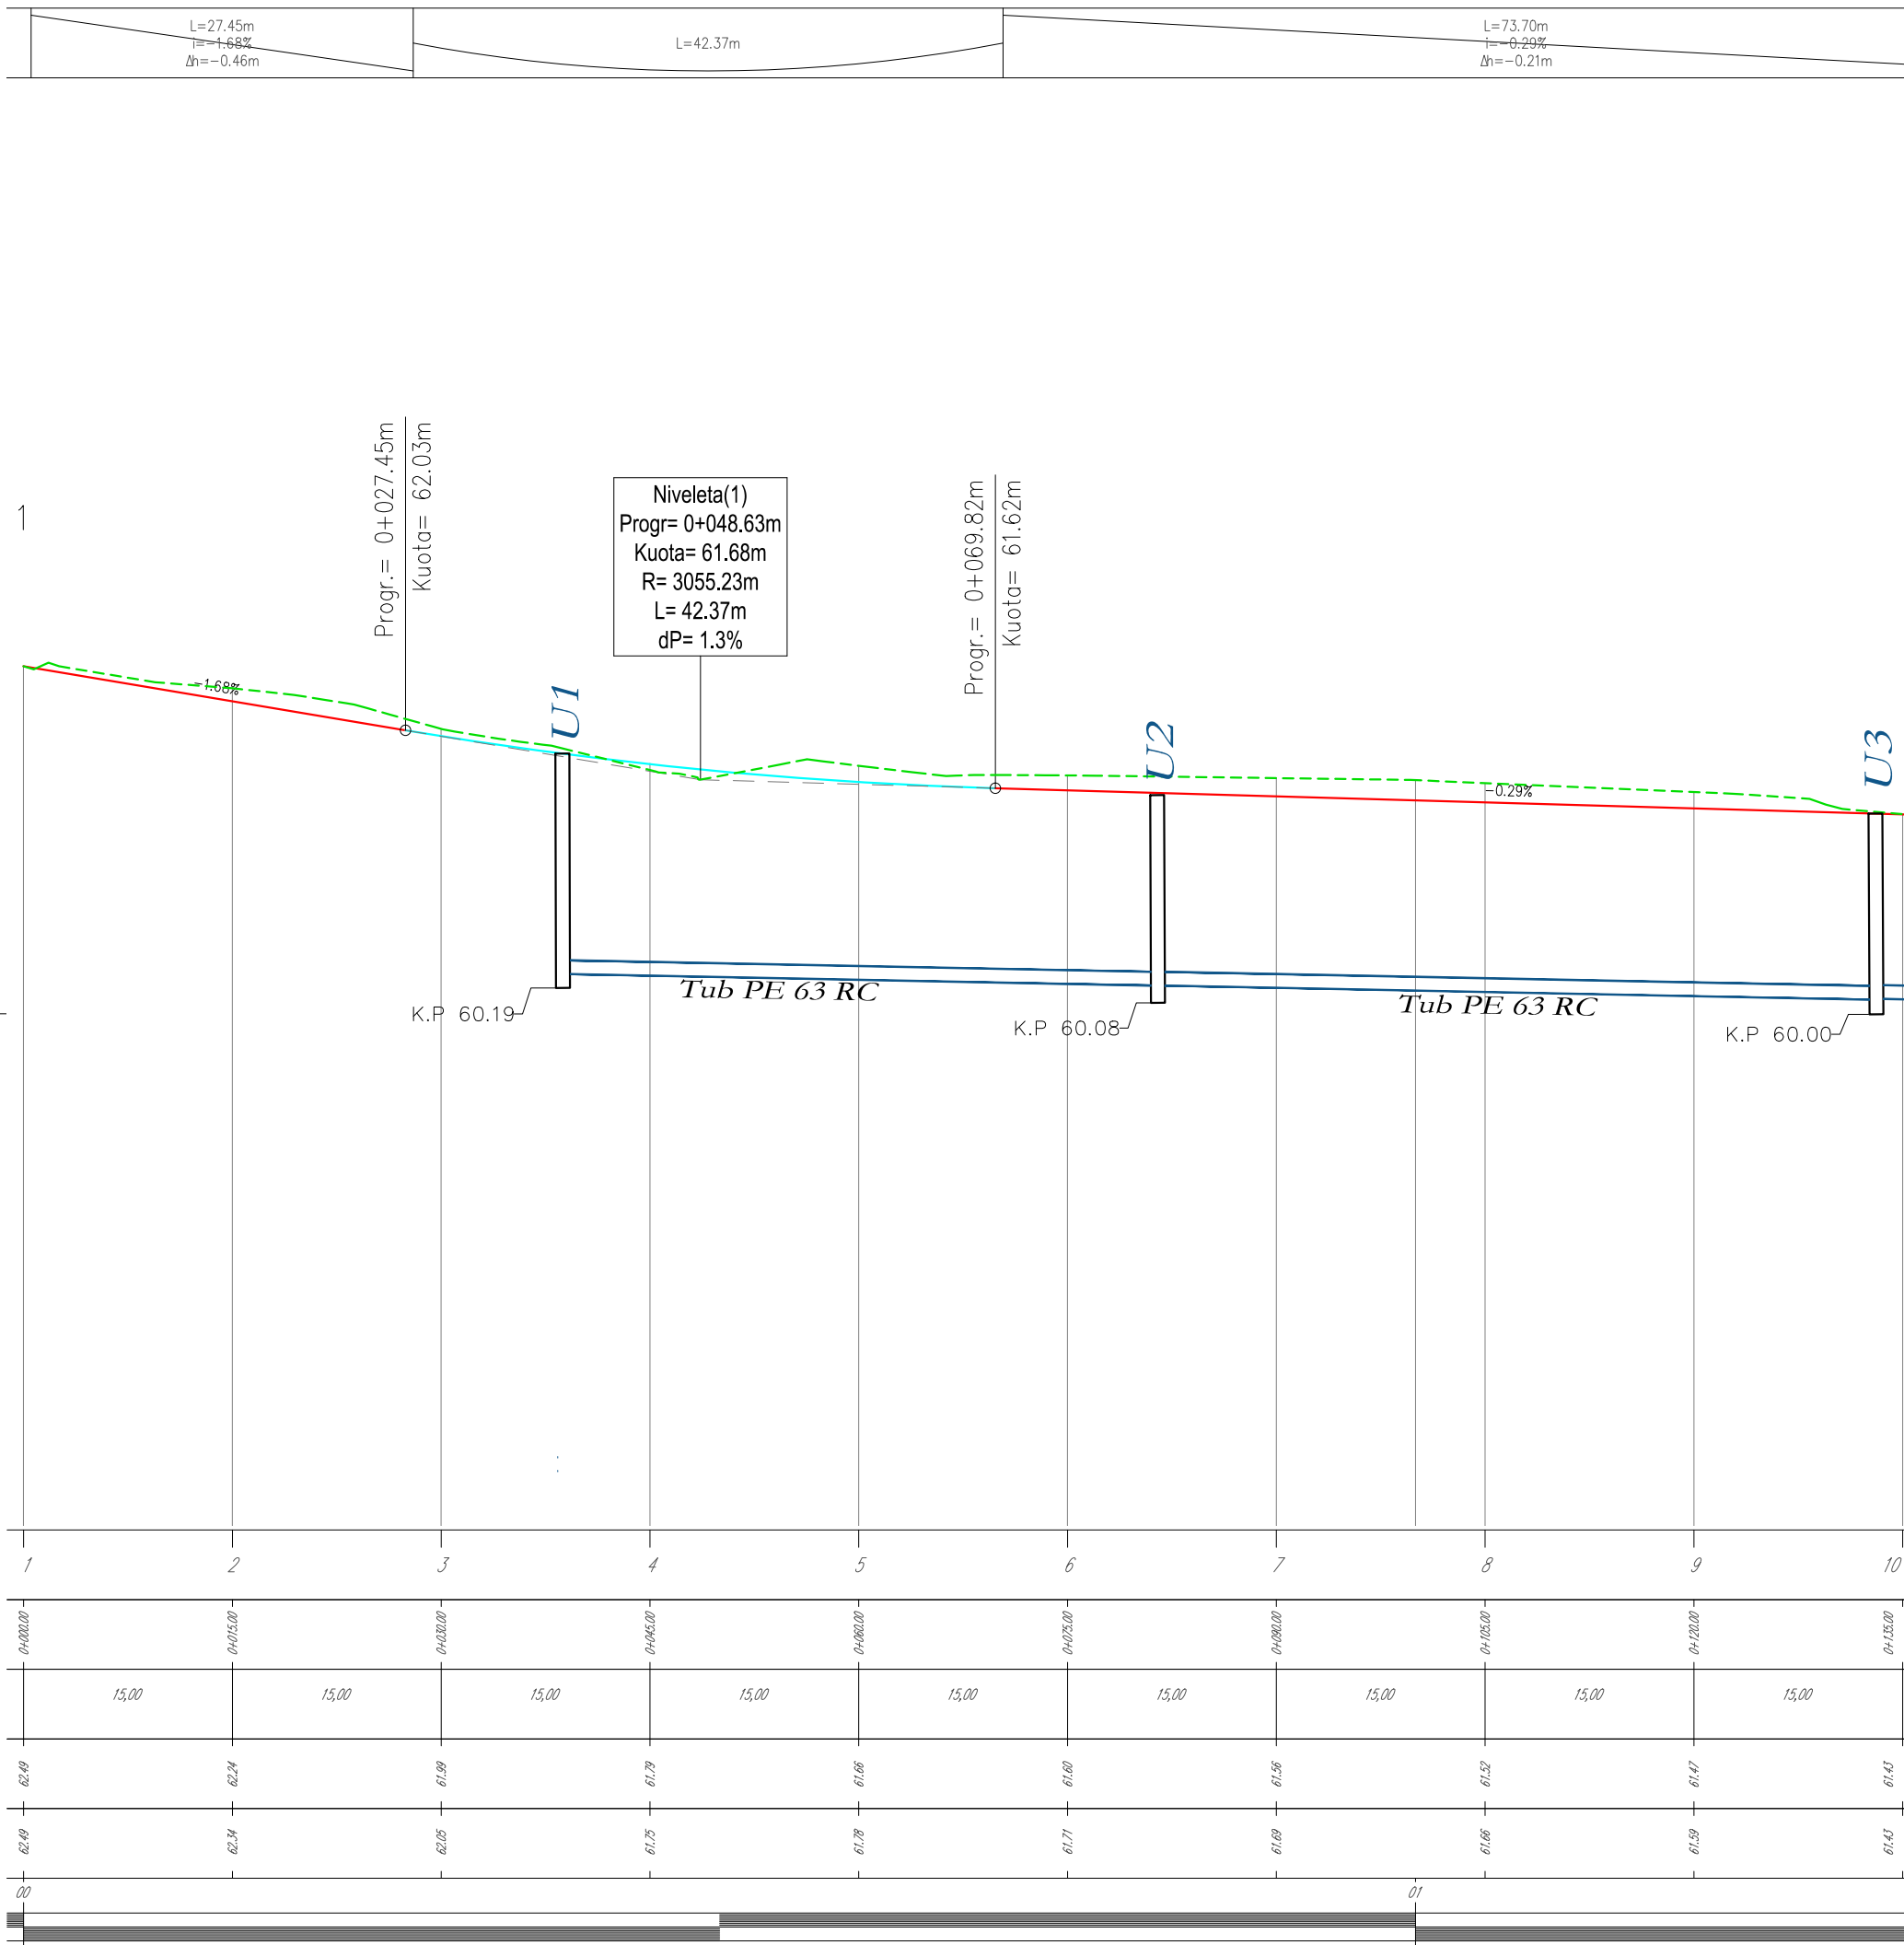

Shenime

Investitor
Bashkia Shkoder



Emertimi i projektit

Rikonstruksion i rruges "Brioti"

Faza e Projektit

PROJEKT ZBATIM

Projekti i
infrastruktures

Konsulenti



Projektoi	Emer	Mbiemer	Firma
Imsh. Nderim	Vangjush	MBRICE	
Imsh. Nderim	Anduen	MBRICE	
Imsh. Mekanik	Paskal	JARAZI	
Imsh. Gjeolog	Pellumb	TOSKA	
Imsh. Elektrik	Gazmir	ISAKAJ	
Imsh. Topograf	Nuredin	HAMZAI	
Akirekte	Gentjana	CENGA	
Topograf	Enxhjen	MUCA	


Dwg.Nr. L2.01

Emertimi fletes:
Profili gjatesor(US)

Shkalla:

A3 - 1:500

NIVELETA

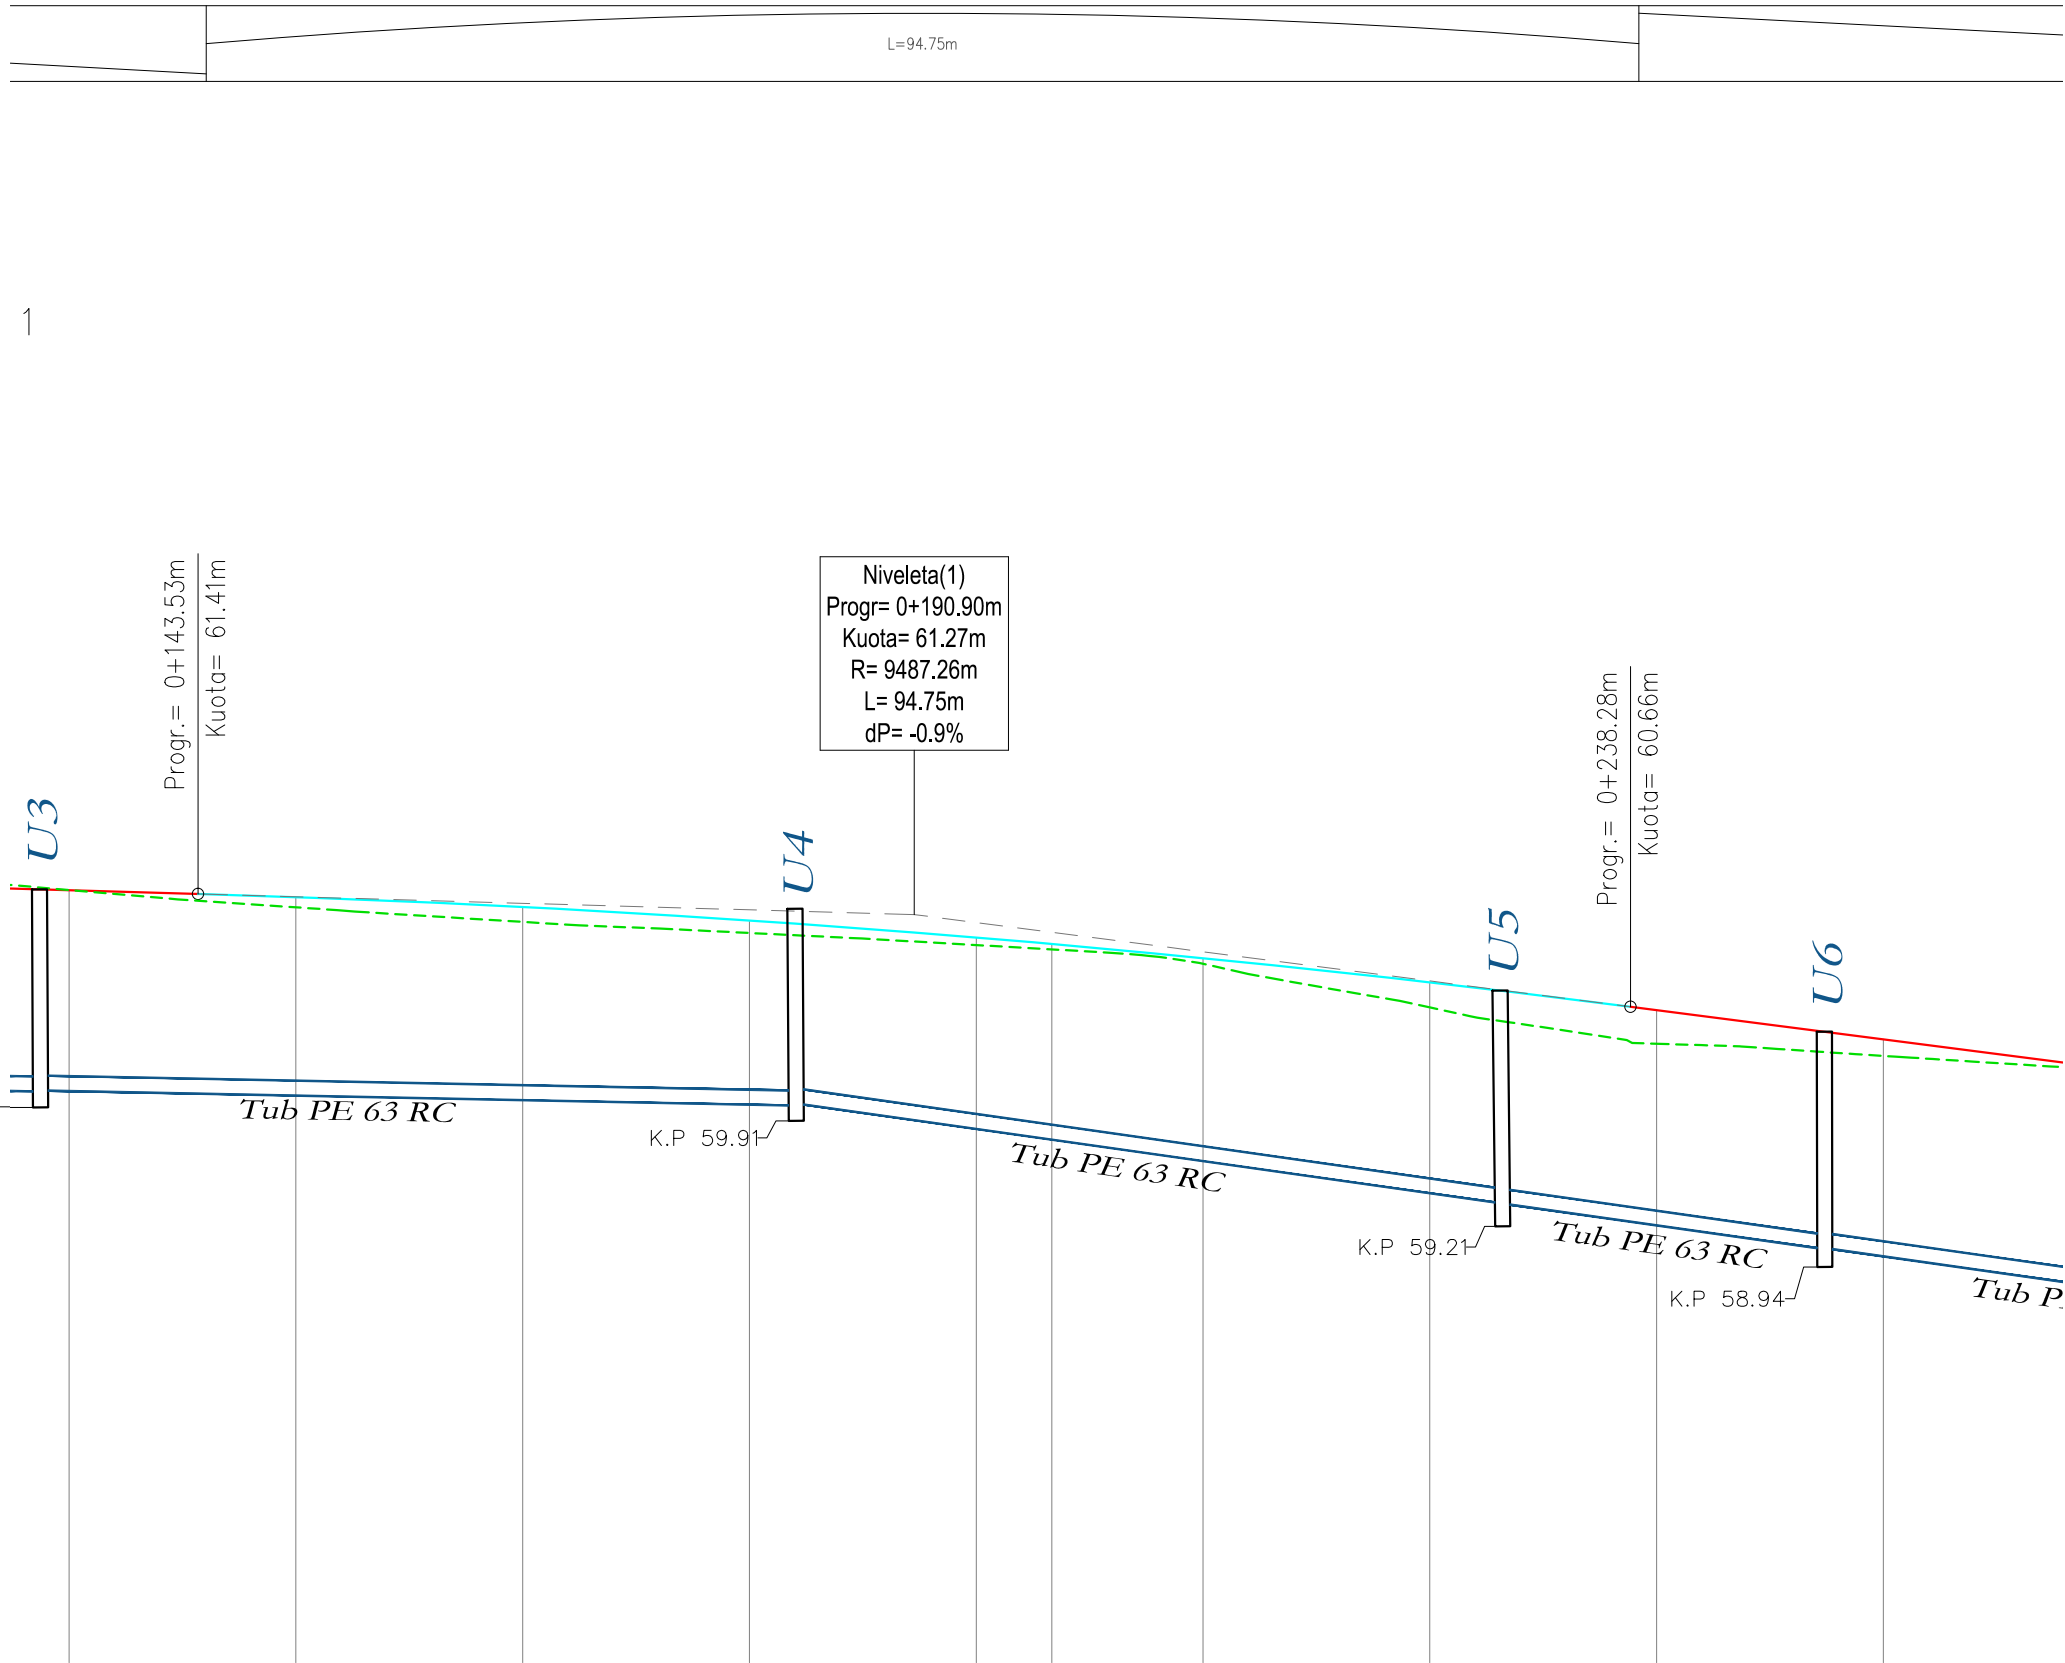

NUMRI SEKSIONIT

DISTANCA PROGRESIVE

DISTANCA PJESORE

KUOTE PROJEKTI

<i>KUOTE TERRENI</i>

Kilometrazhi

Shenime

Investitor Bashkia Shkoder	

Emertimi i projektit

Rikonstrukcion i rruges "Brioti"

Faza e Projektit

PROJEKT ZBATIM

Projekti i

Projekti i
infrastruktūras

Konsultenti

C.E.C Group
Civil Engineering Consultants



Projektoi	Emer Mbiemer	Firma
-----------	--------------	-------

Insh. Nderim	Vangjush MBRIÇE	
Insh. Nderim	Anduen MBRIÇE	
Insh. Mekanik	Paskal JARAZI	
Insh. Gjeolog	Pellumbi TOSKA	
Insh. Elektrik	Gazmir ISAKAJ	
Insh. Topograf	Nuredin HAMZAI	
Arktekte	Gentjana CENGA	
Topograf	Enxhën MUCA	

Dwg.Nr. L2.02

Emertimi fletes: Profili gjatesor(US)
--


--

Shkalla:

A3 - 1:500

NIVELETA

Profilu gjatesor(US): Aks	1
Shk. :	250:25
K.Ref. :	50.00

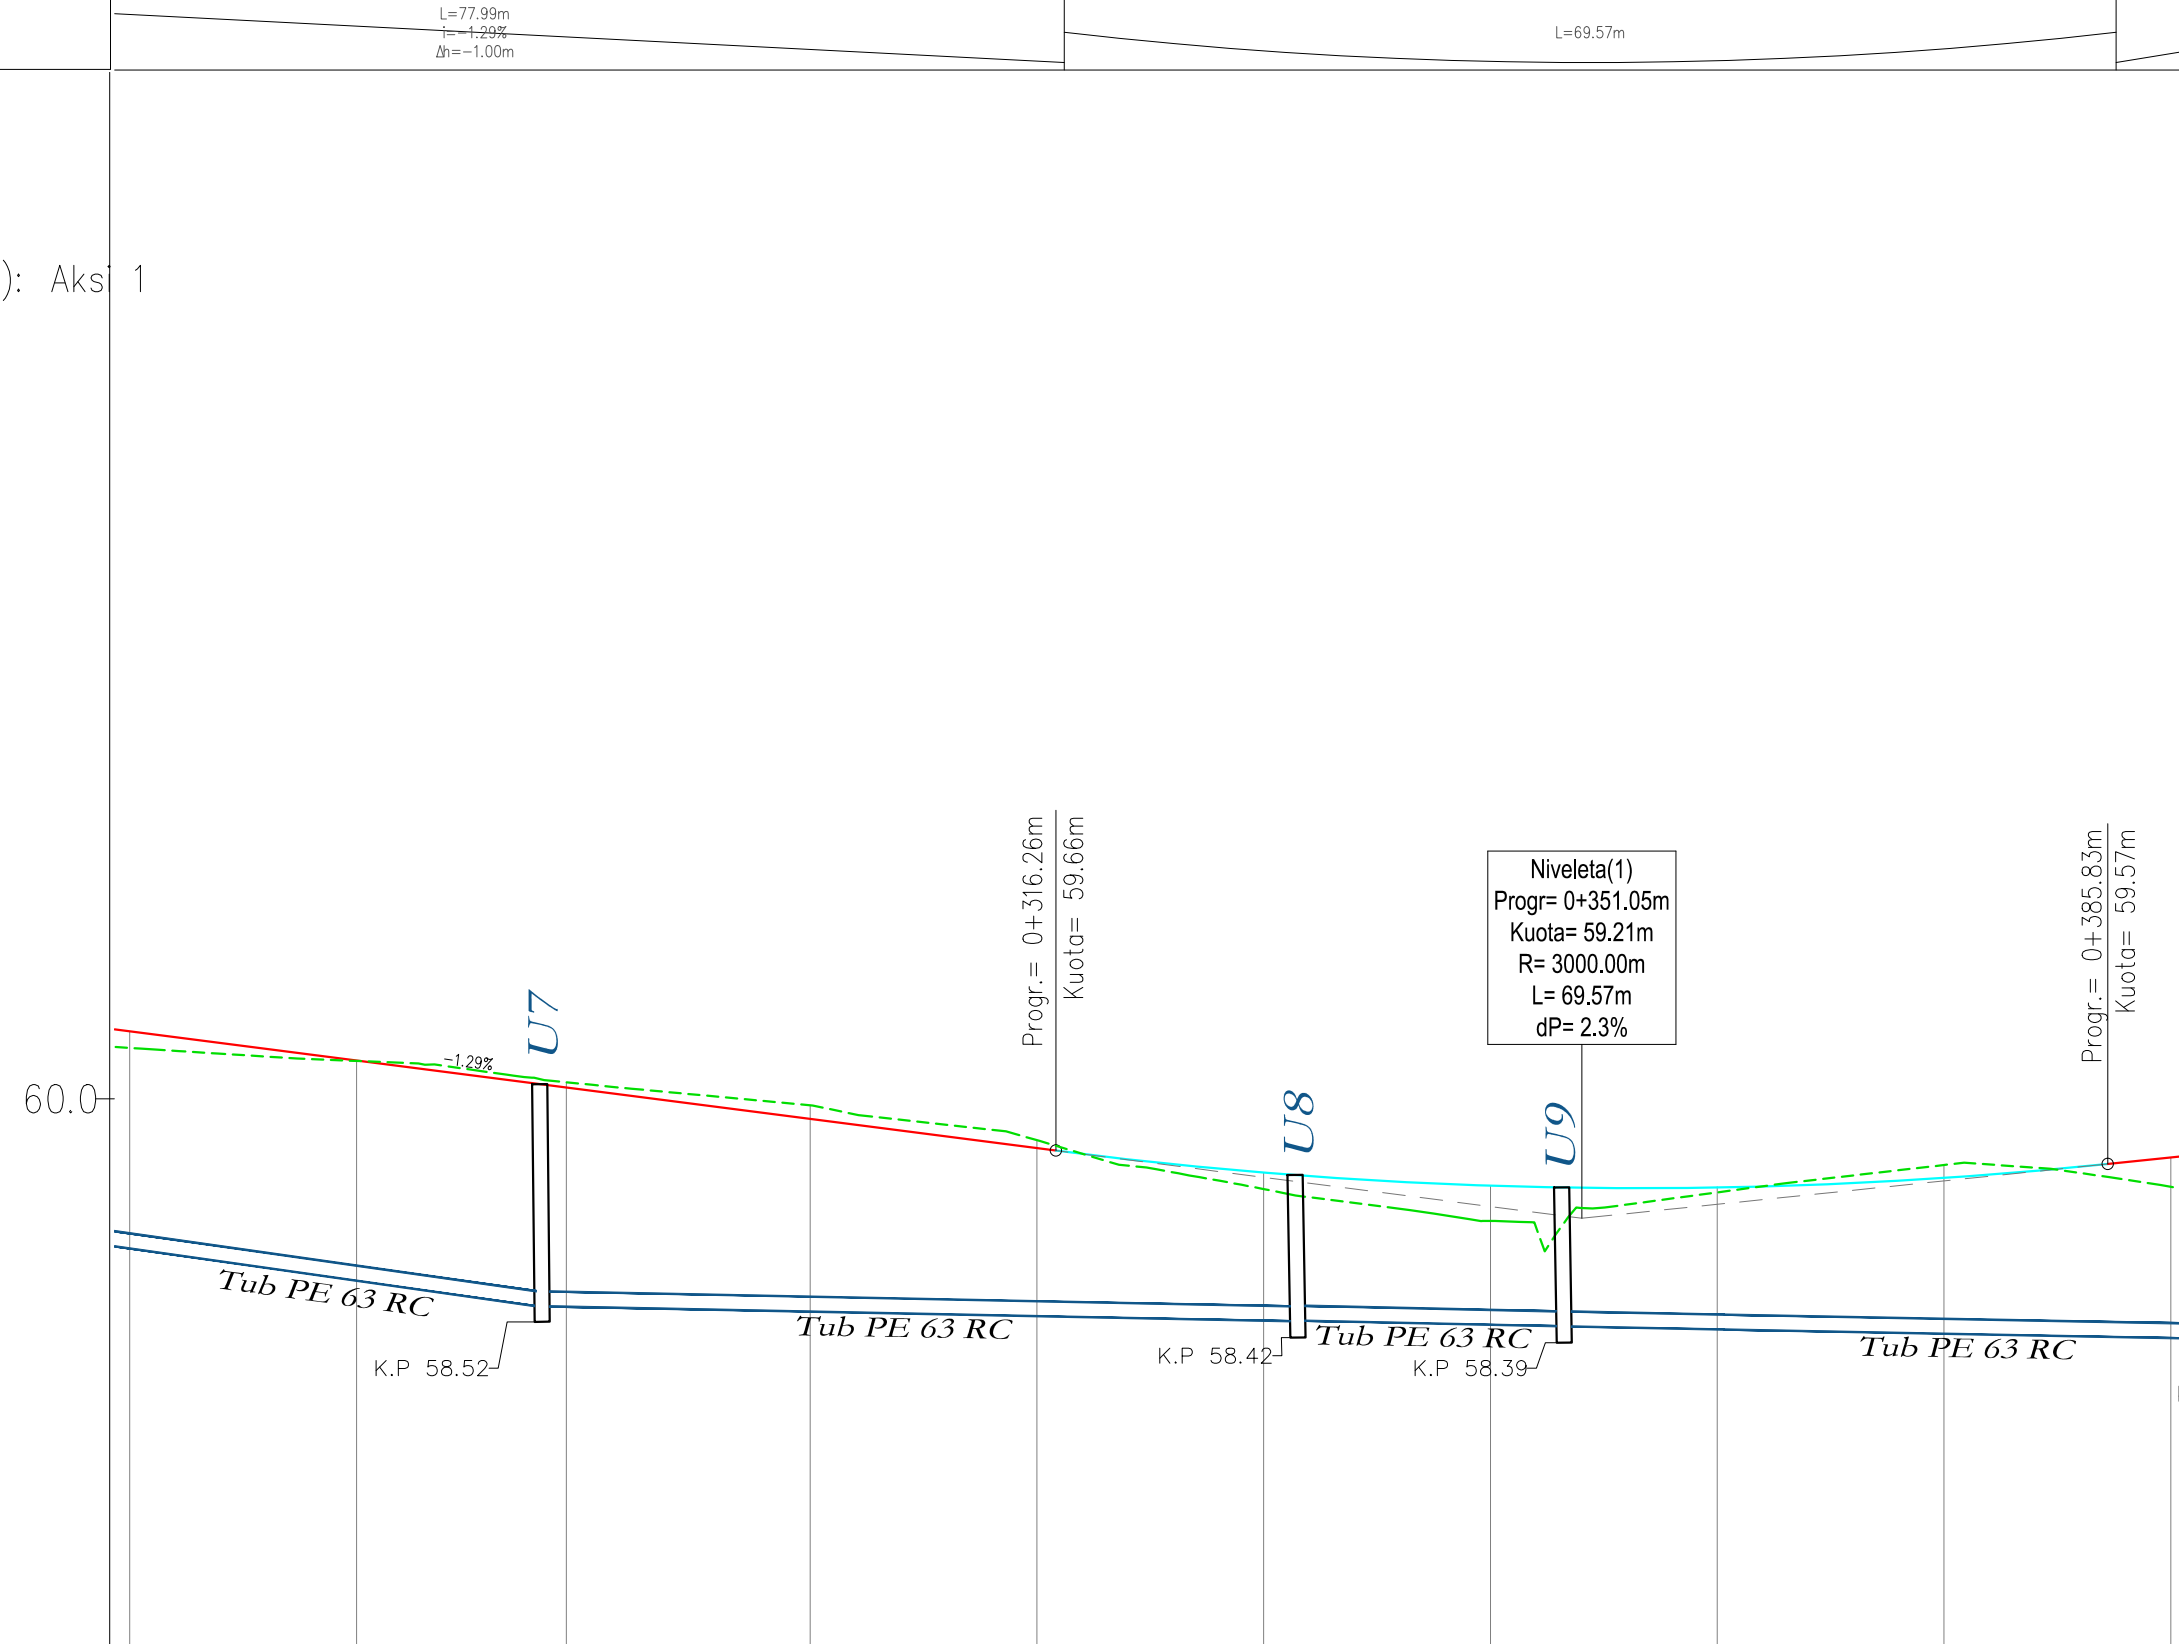

NUMRI SEKSIONIT	18	19	20	21	22	23	24	25	26	27
DISTANCA PROGRESIVE	0+235.00	0+270.00	0+283.87	0+300.00	0+315.00	0+330.00	0+345.00	0+360.00	0+375.00	0+390.00
DISTANCA PJESORE	15,00	13,87	16,13	15,00	15,00	15,00	15,00	15,00	15,00	15,00
KUOTE PROJEKTI	60.45	60.25	60.07	59.87	59.67	59.51	59.43	59.41	59.49	59.61
KUOTE TERRENI	60.24	60.25	60.11	59.96	59.73	59.40	59.19	59.38	59.56	59.42
KILOMETRAZHI										

Shenime

Investitor
Bashkia Shkoder

Emertimi i projektit

Rikonstruktion i rruges "Brioti"

Faza e Projektit

PROJEKT ZBATIM

Projekti i infrastruktures

Konsulenti




Projektoi	Emer Mbiemer	Firma
Insh. Nderim	Vangush MBRIÇE	
Insh. Nderim	Anduen MBRIÇE	
Insh. Mekanik	Paskal JARAZI	
Insh. Gjeologj	Pellumb TOSKA	
Insh. Elektrik	Gazmir ISAKAJ	
Insh. Topograf	Nuredin HAMZAI	
Arkitekte	Gentjana ÇENGA	
Topograf	Enxhën MUÇA	

Dwg.Nr. L2.03


Emertimi fletes:
Profili gjatesor(US)

Shkalla:

A3 - 1:500

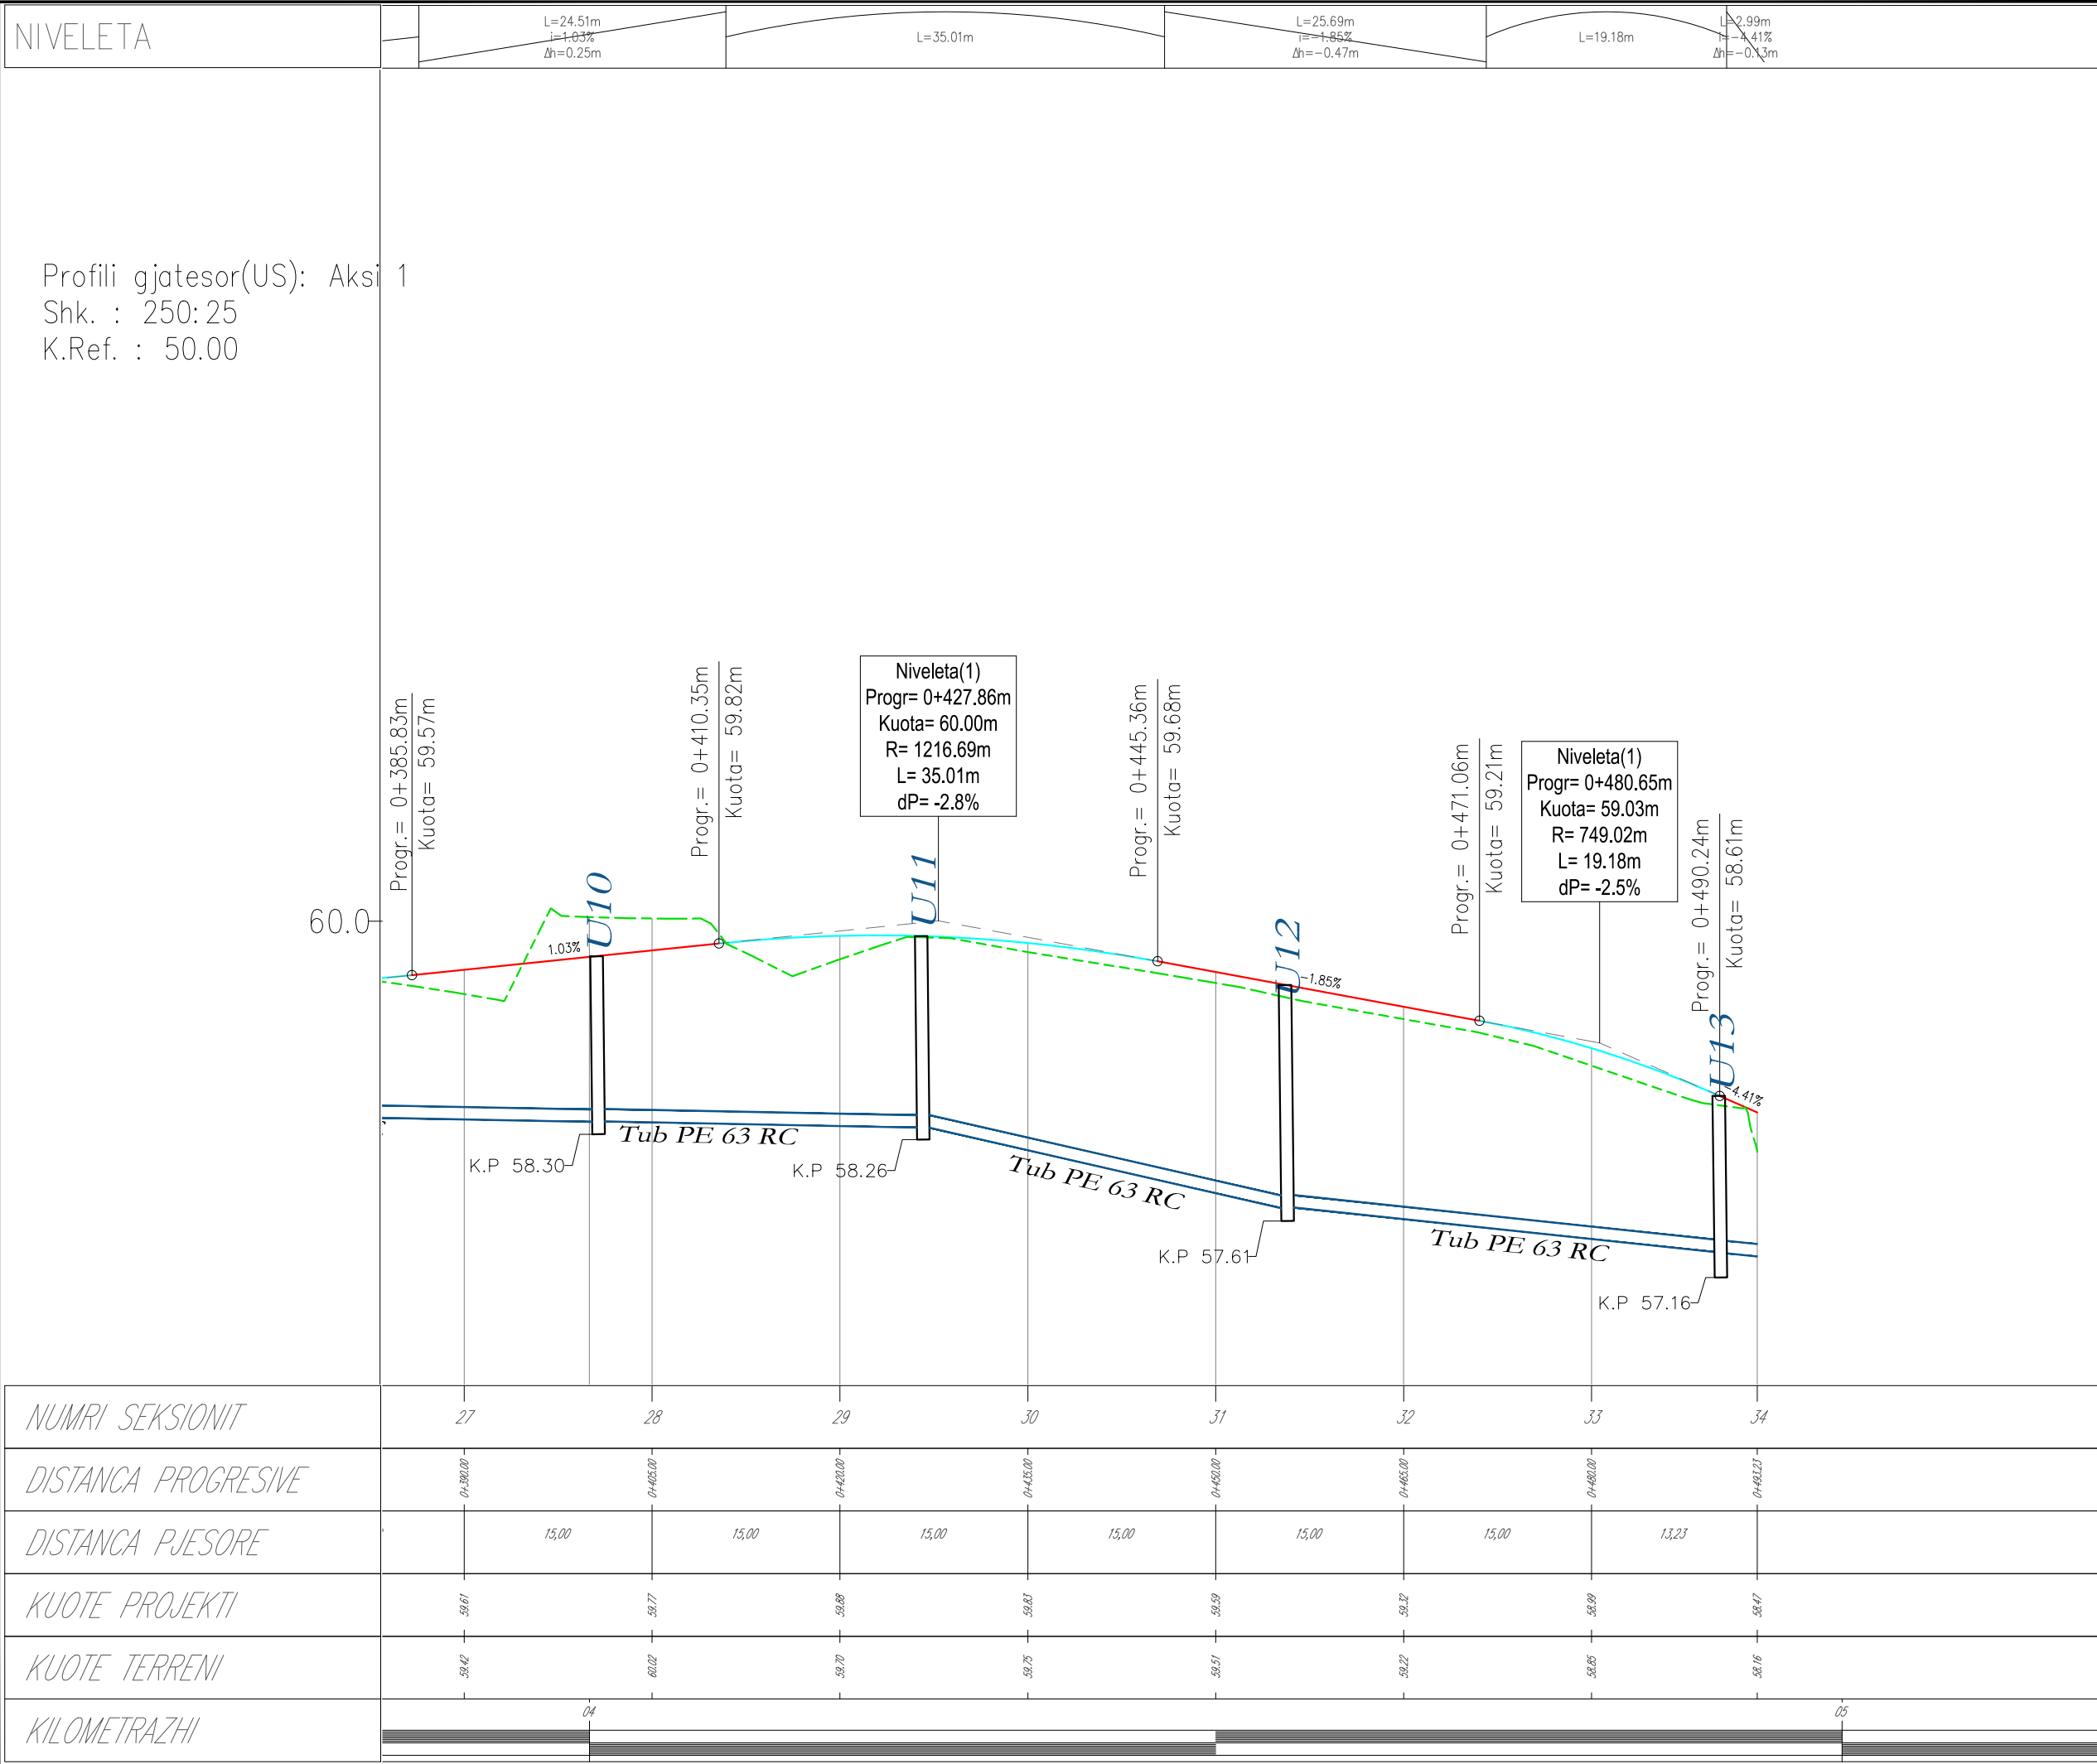

Shenime		
Investitor		
Bashkia Shkoder		
Emertimi i projektit		
Rikonstruksion i rruges "Brioti"		
Faza e Projektit		
PROJEKT ZBATIM		
Projekti i infrastruktures		
Konsulent		
Projektoi	Emer Mbiemer	Firma
Insh. Nderim	Vangjush MBRIÇE	
Insh. Nderim	Andren MBRIÇE	
Insh. Mekanik	Paskal JARAZI	
Insh. Gjeolog	Pellumb TOSKA	
Insh. Elektrik	Gazmir ISAKAJ	
Insh. Topograf	Nuredin HAMZAI	
Arkitekte	Gentjana CENGA	
Topograf	Enxhjen MUCA	
Dwg.Nr. L2.04		
Emertimi fletes: Profili gjatesor(US)		
Shkalla:		
A3 - 1:500		

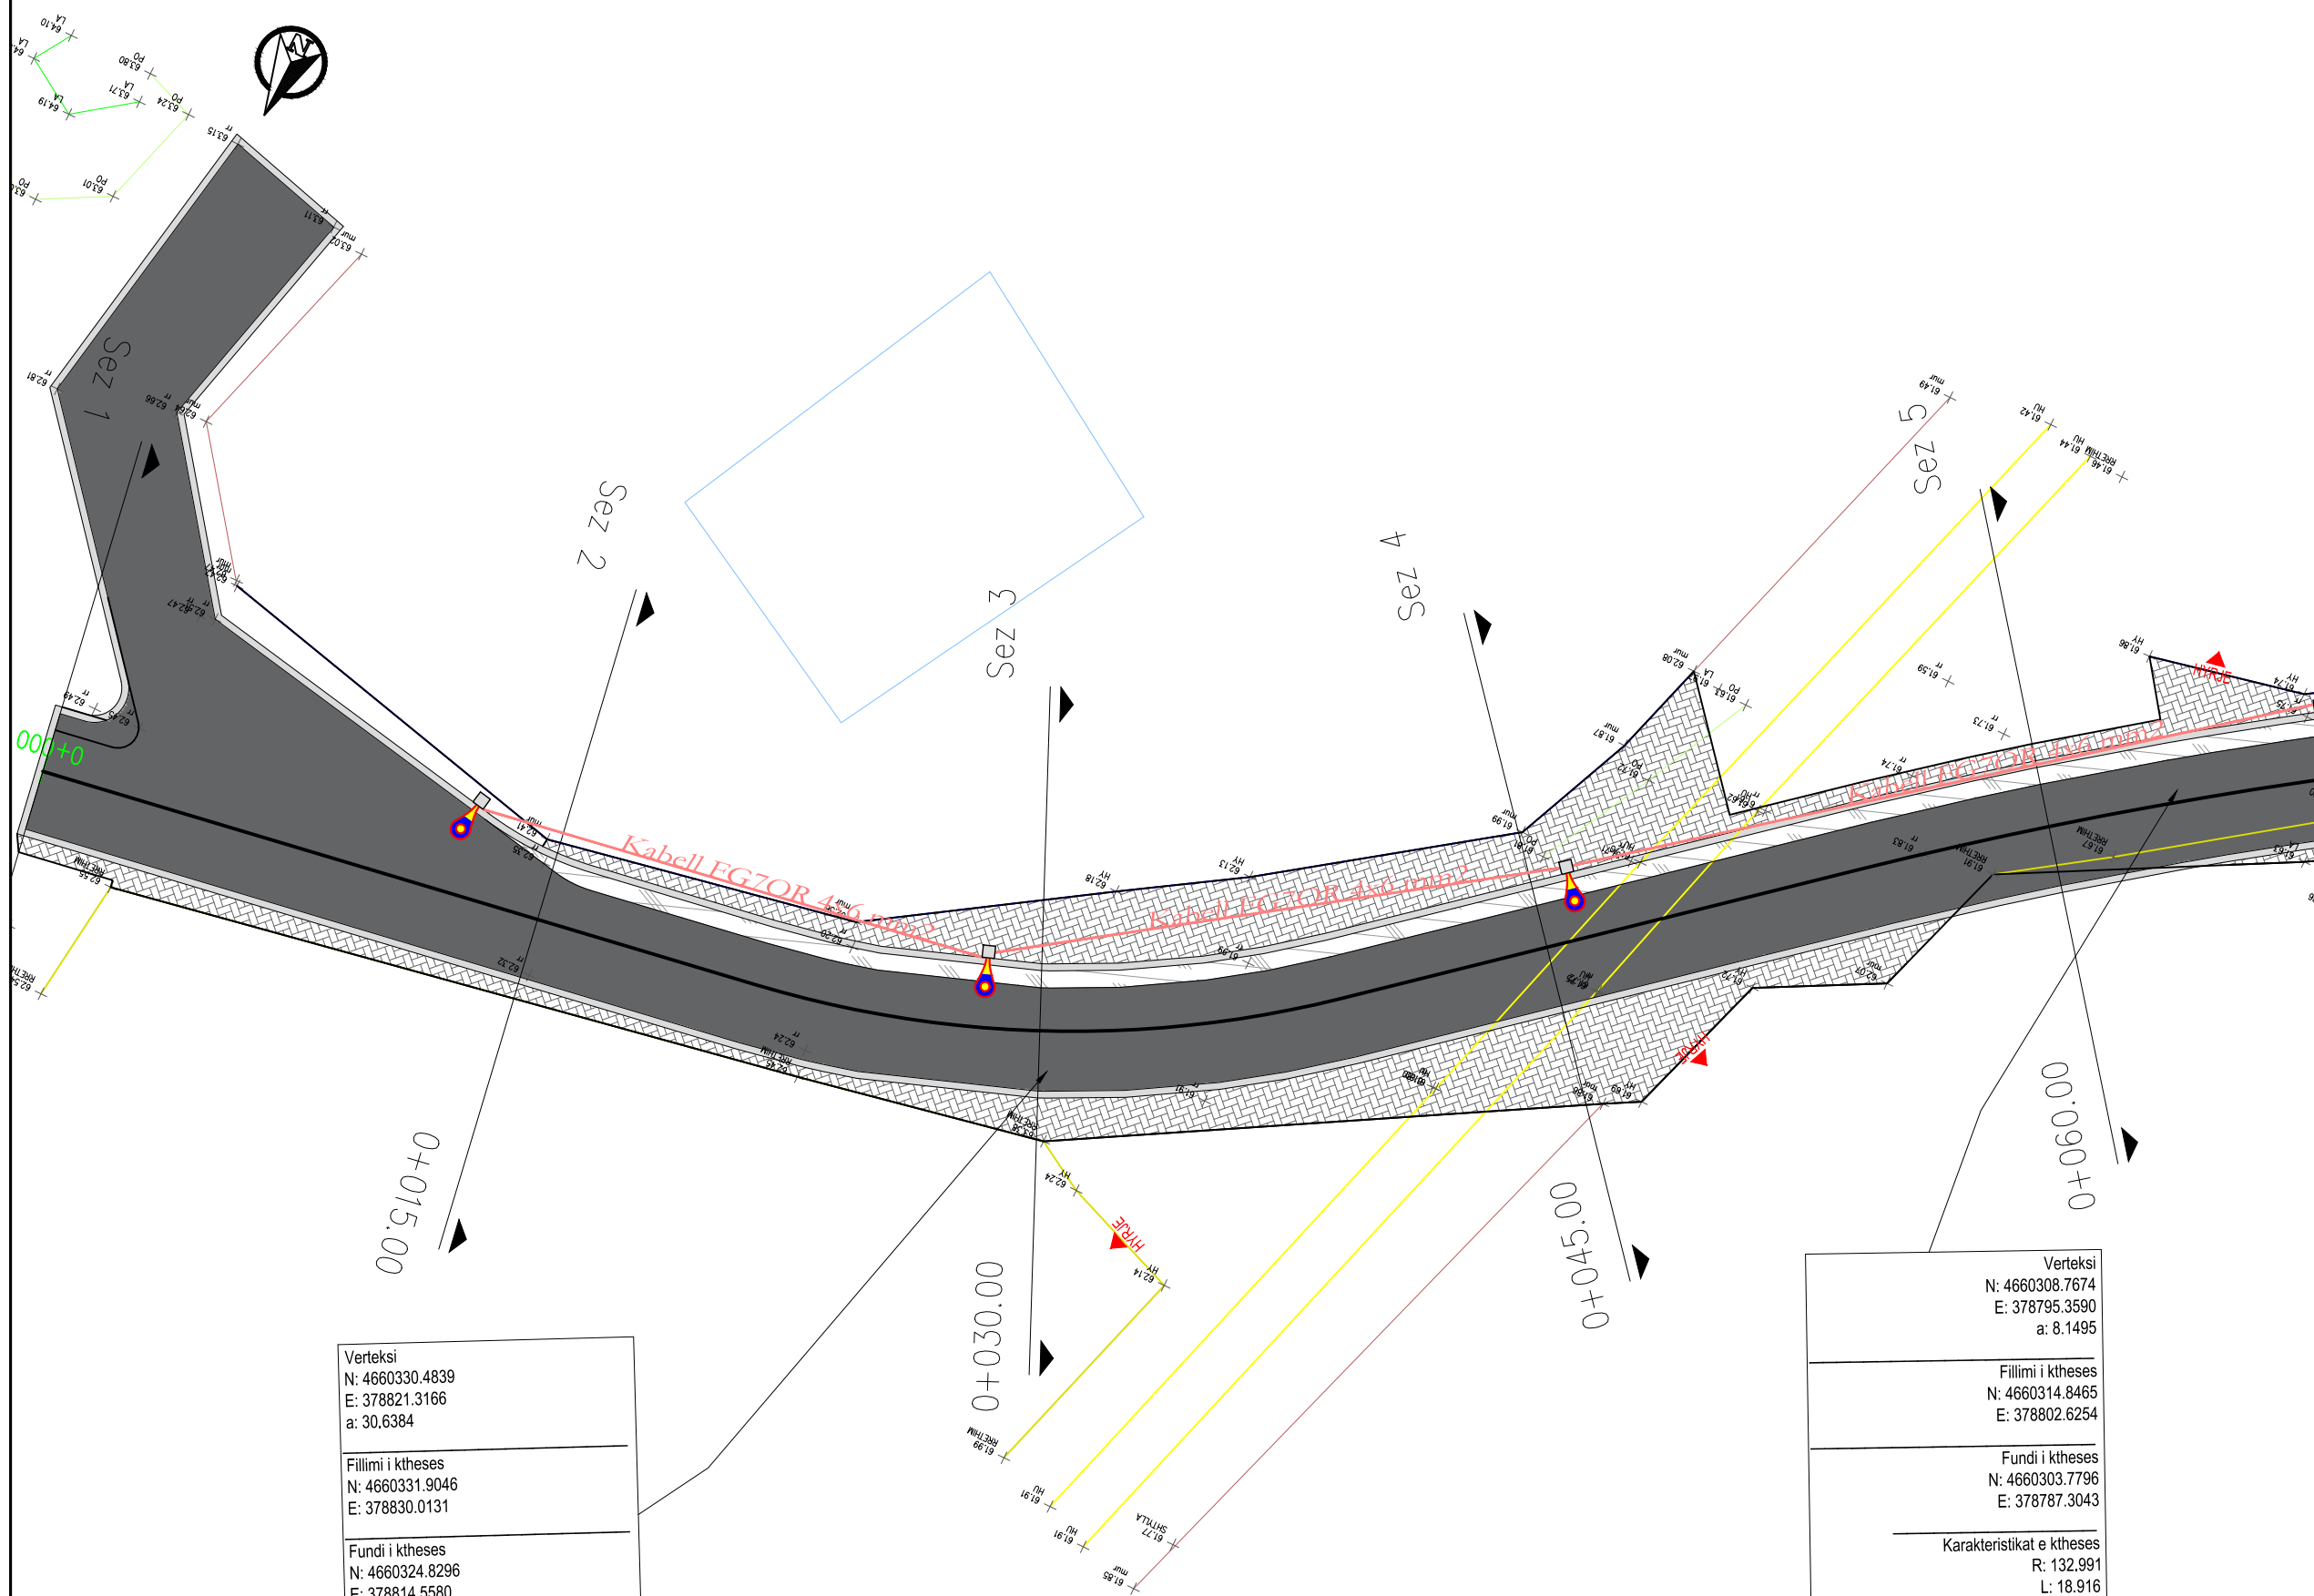

Verteksi
N: 4660330.4839
E: 378821.3166
a: 30.6384

Fillimi i ktheses
N: 4660331.9046
E: 378830.0131

Fundi i ktheses
N: 4660324.8296
E: 378814.5580

Karakteristikat e ktheses
R: 32.168
L: 17.202

Verteksi
N: 4660308.7674
E: 378795.3590
a: 8.1495

Fillimi i ktheses
N: 4660314.8465
E: 378802.6254

Fundi i ktheses
N: 4660303.7796
E: 378787.3043

Karakteristikat e ktheses
R: 132.991
L: 18.916

Shenime

Legjenda

Asfalt i ri

Asfalt ekzistues

Kabeli FGZOR 4x6 mm2

Kunete e re

Bordure e re

Trotuar

Objekte

Asfalt i vjeter

Pusete

Ndricues

Tabele sinjalistike

Investitor

Bashkia Shkoder

Emertimi i projektit

Rikonstruksion i rruges "Brioti"

Faza e Projektit

PROJEKT ZBATIM

Projekti i infrastruktures

Konsulenti

C.E.C Group
Civil Engineering Consultants


Projektoi	Emer	Mbiemer	Firma
Insh. Nderim	Vangjush	MBRICE	
Insh. Nderim	Andren	MBRICE	
Insh. Mekanik	Paskal	JARAZI	
Insh. Gjeolog	Pellumb	TOSKA	
Insh. Elektrik	Gazmir	ISAKAJ	
Insh. Topograf	Nuredin	HAMZAI	
Akirekte	Gentjana	CENGA	
Topograf	Enxhjen	MUCA	

Dwg.Nr. H2.01

Emertimi fletes:
Planimetria e ndricimit

KM.

Shkalla:
A3 - 1:200

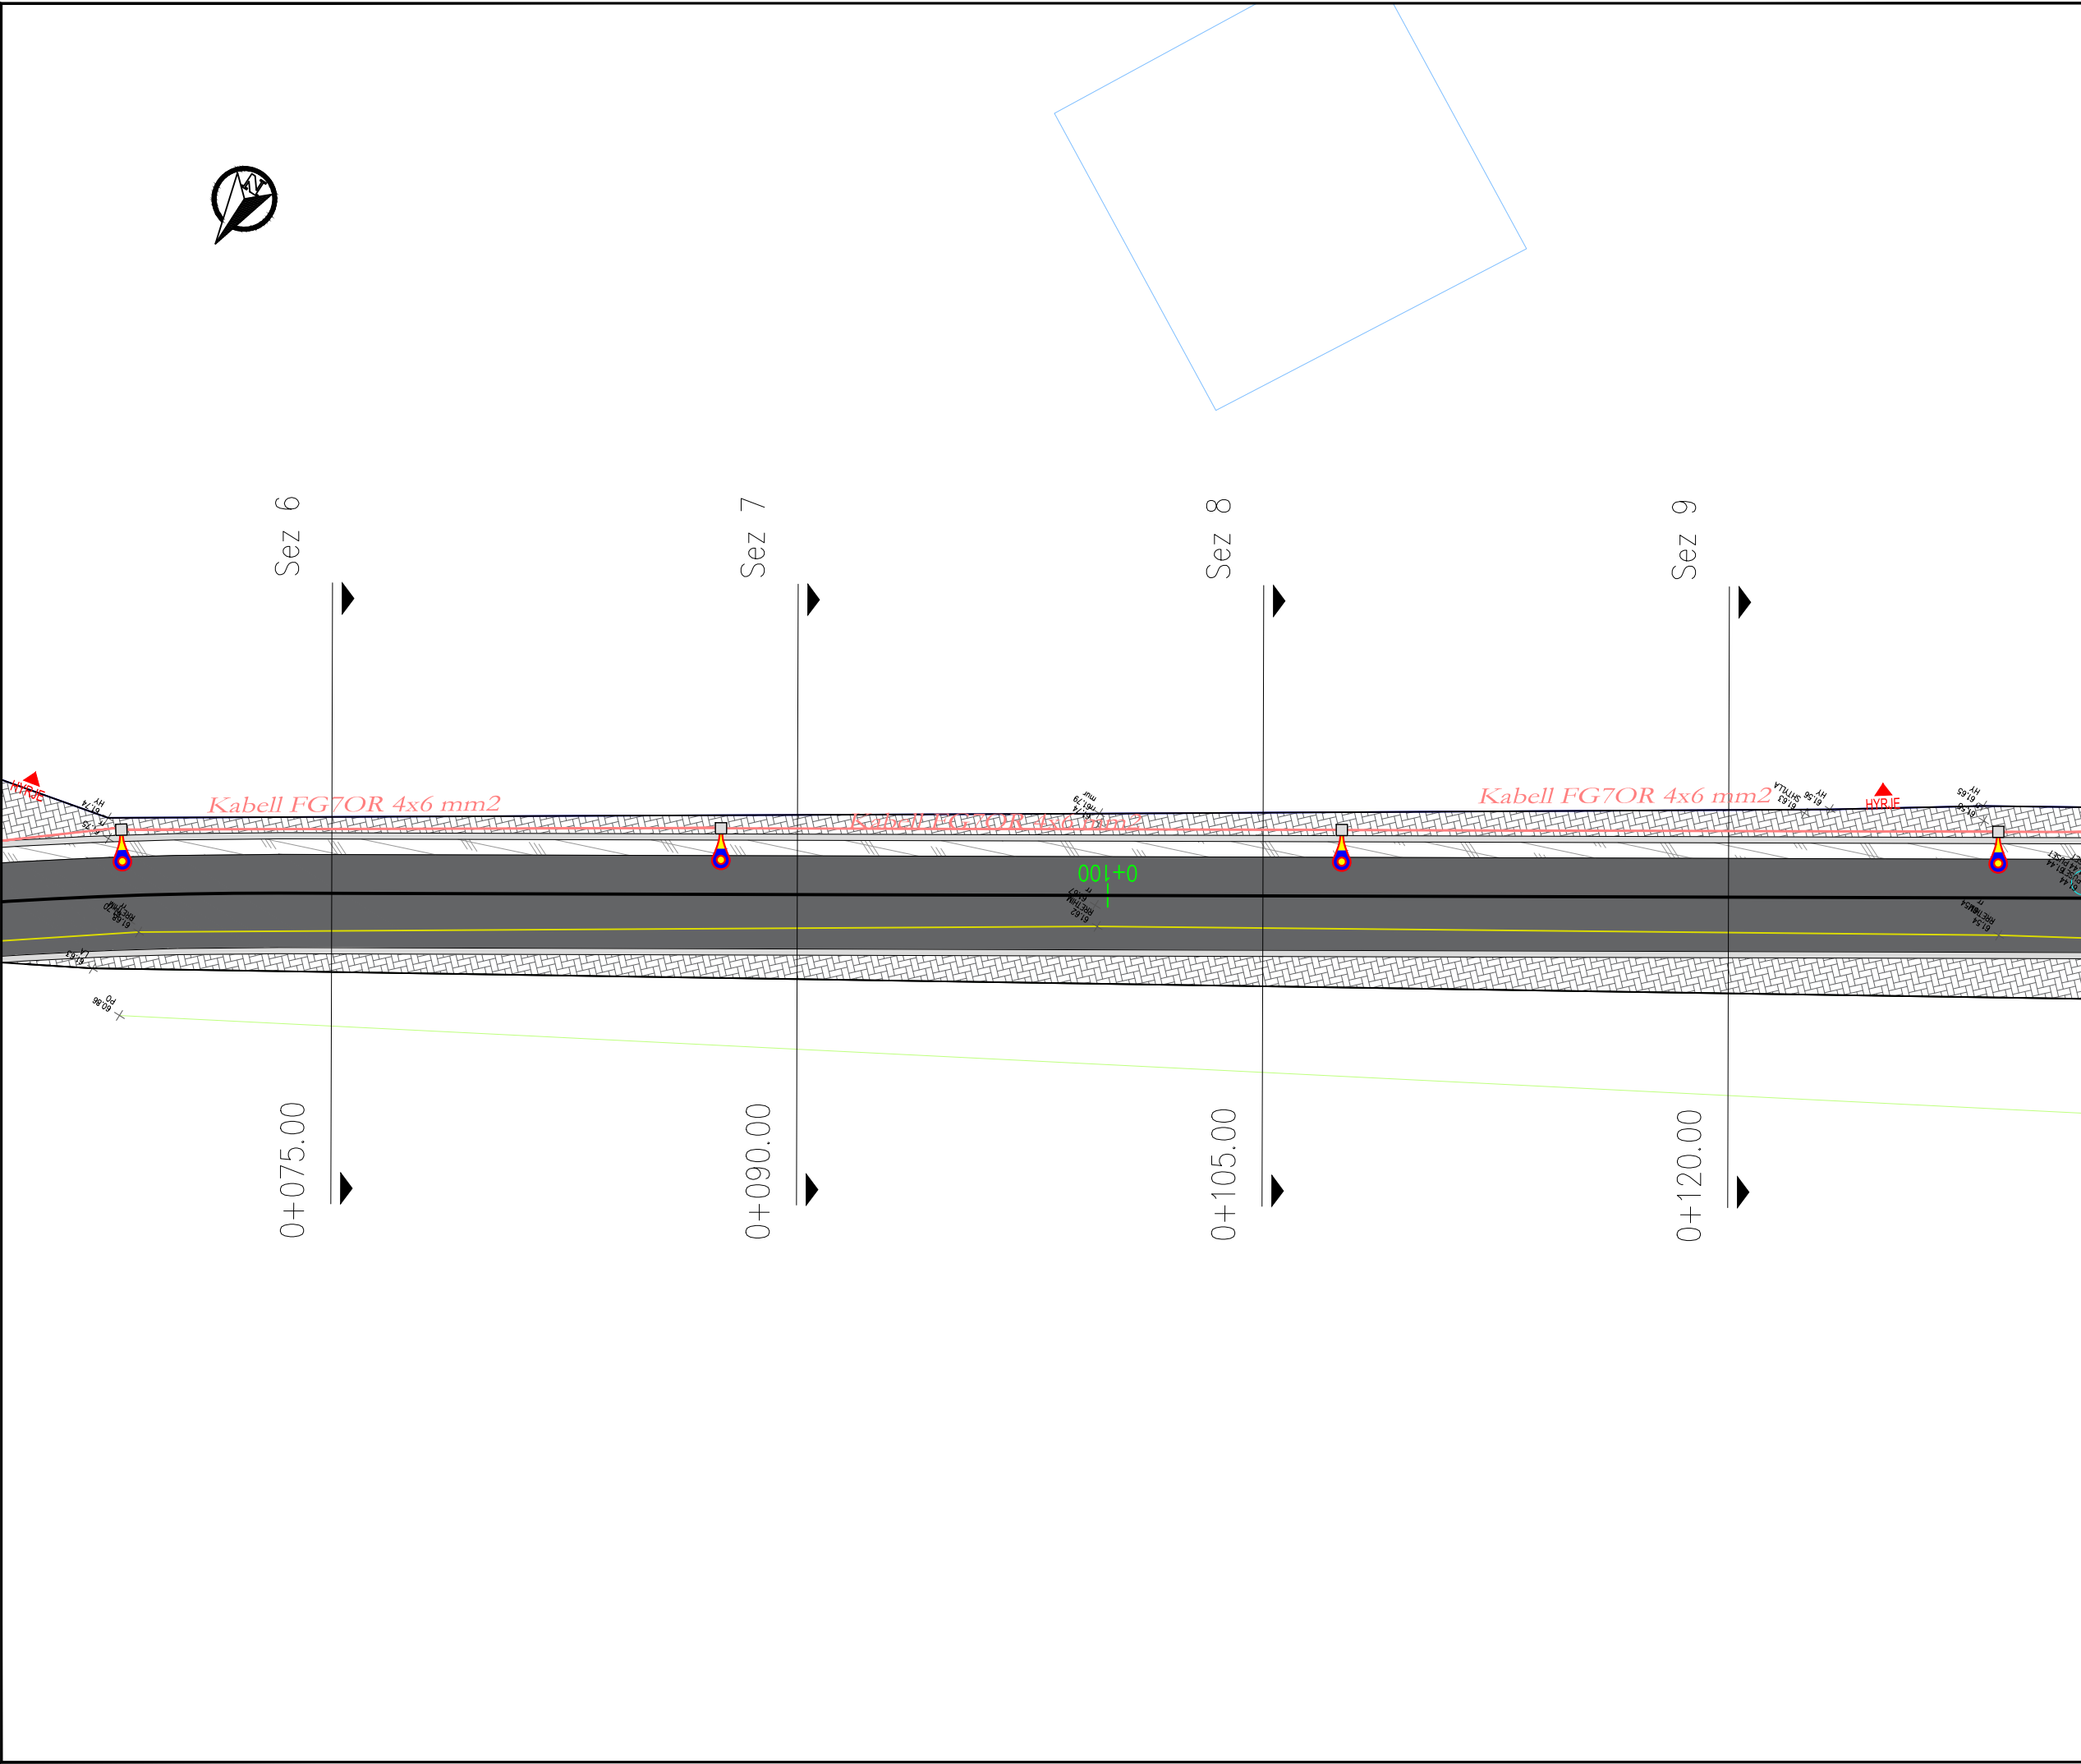

Shenime

Legjenda

Asfalt i ri

Asfalt ekzistues

Investitor

Bashkia Shkoder

Emertimi i projektit

Rikonstrukcion i rruges "Brioti"

Faza e Projektit

PROJEKT ZBATIM

Projekti i infrastruktures

Konsulenti

C.E.C Group

Civil Engineering Consultants

Projektoi	Emer	Mbiemer	Firma
Insh. Nderim	Vangjush	MBRICE	
Insh. Nderim	Andren	MBRICE	
Insh. Mekanik	Paskal	JARAZI	
Insh. Gjeolog	Pellumb	TOSKA	
Insh. Elektrik	Gazmir	ISAKAJ	
Insh. Topograf	Nuredin	HAMZAI	
Arkitekte	Gentjana	CENGA	
Topograf	Enxhelen	MUCA	

Dwg.Nr. H2.02


Emertimi fletes:

Planimetria e ndricimit


KM.

Shkalla:

A3 - 1:200

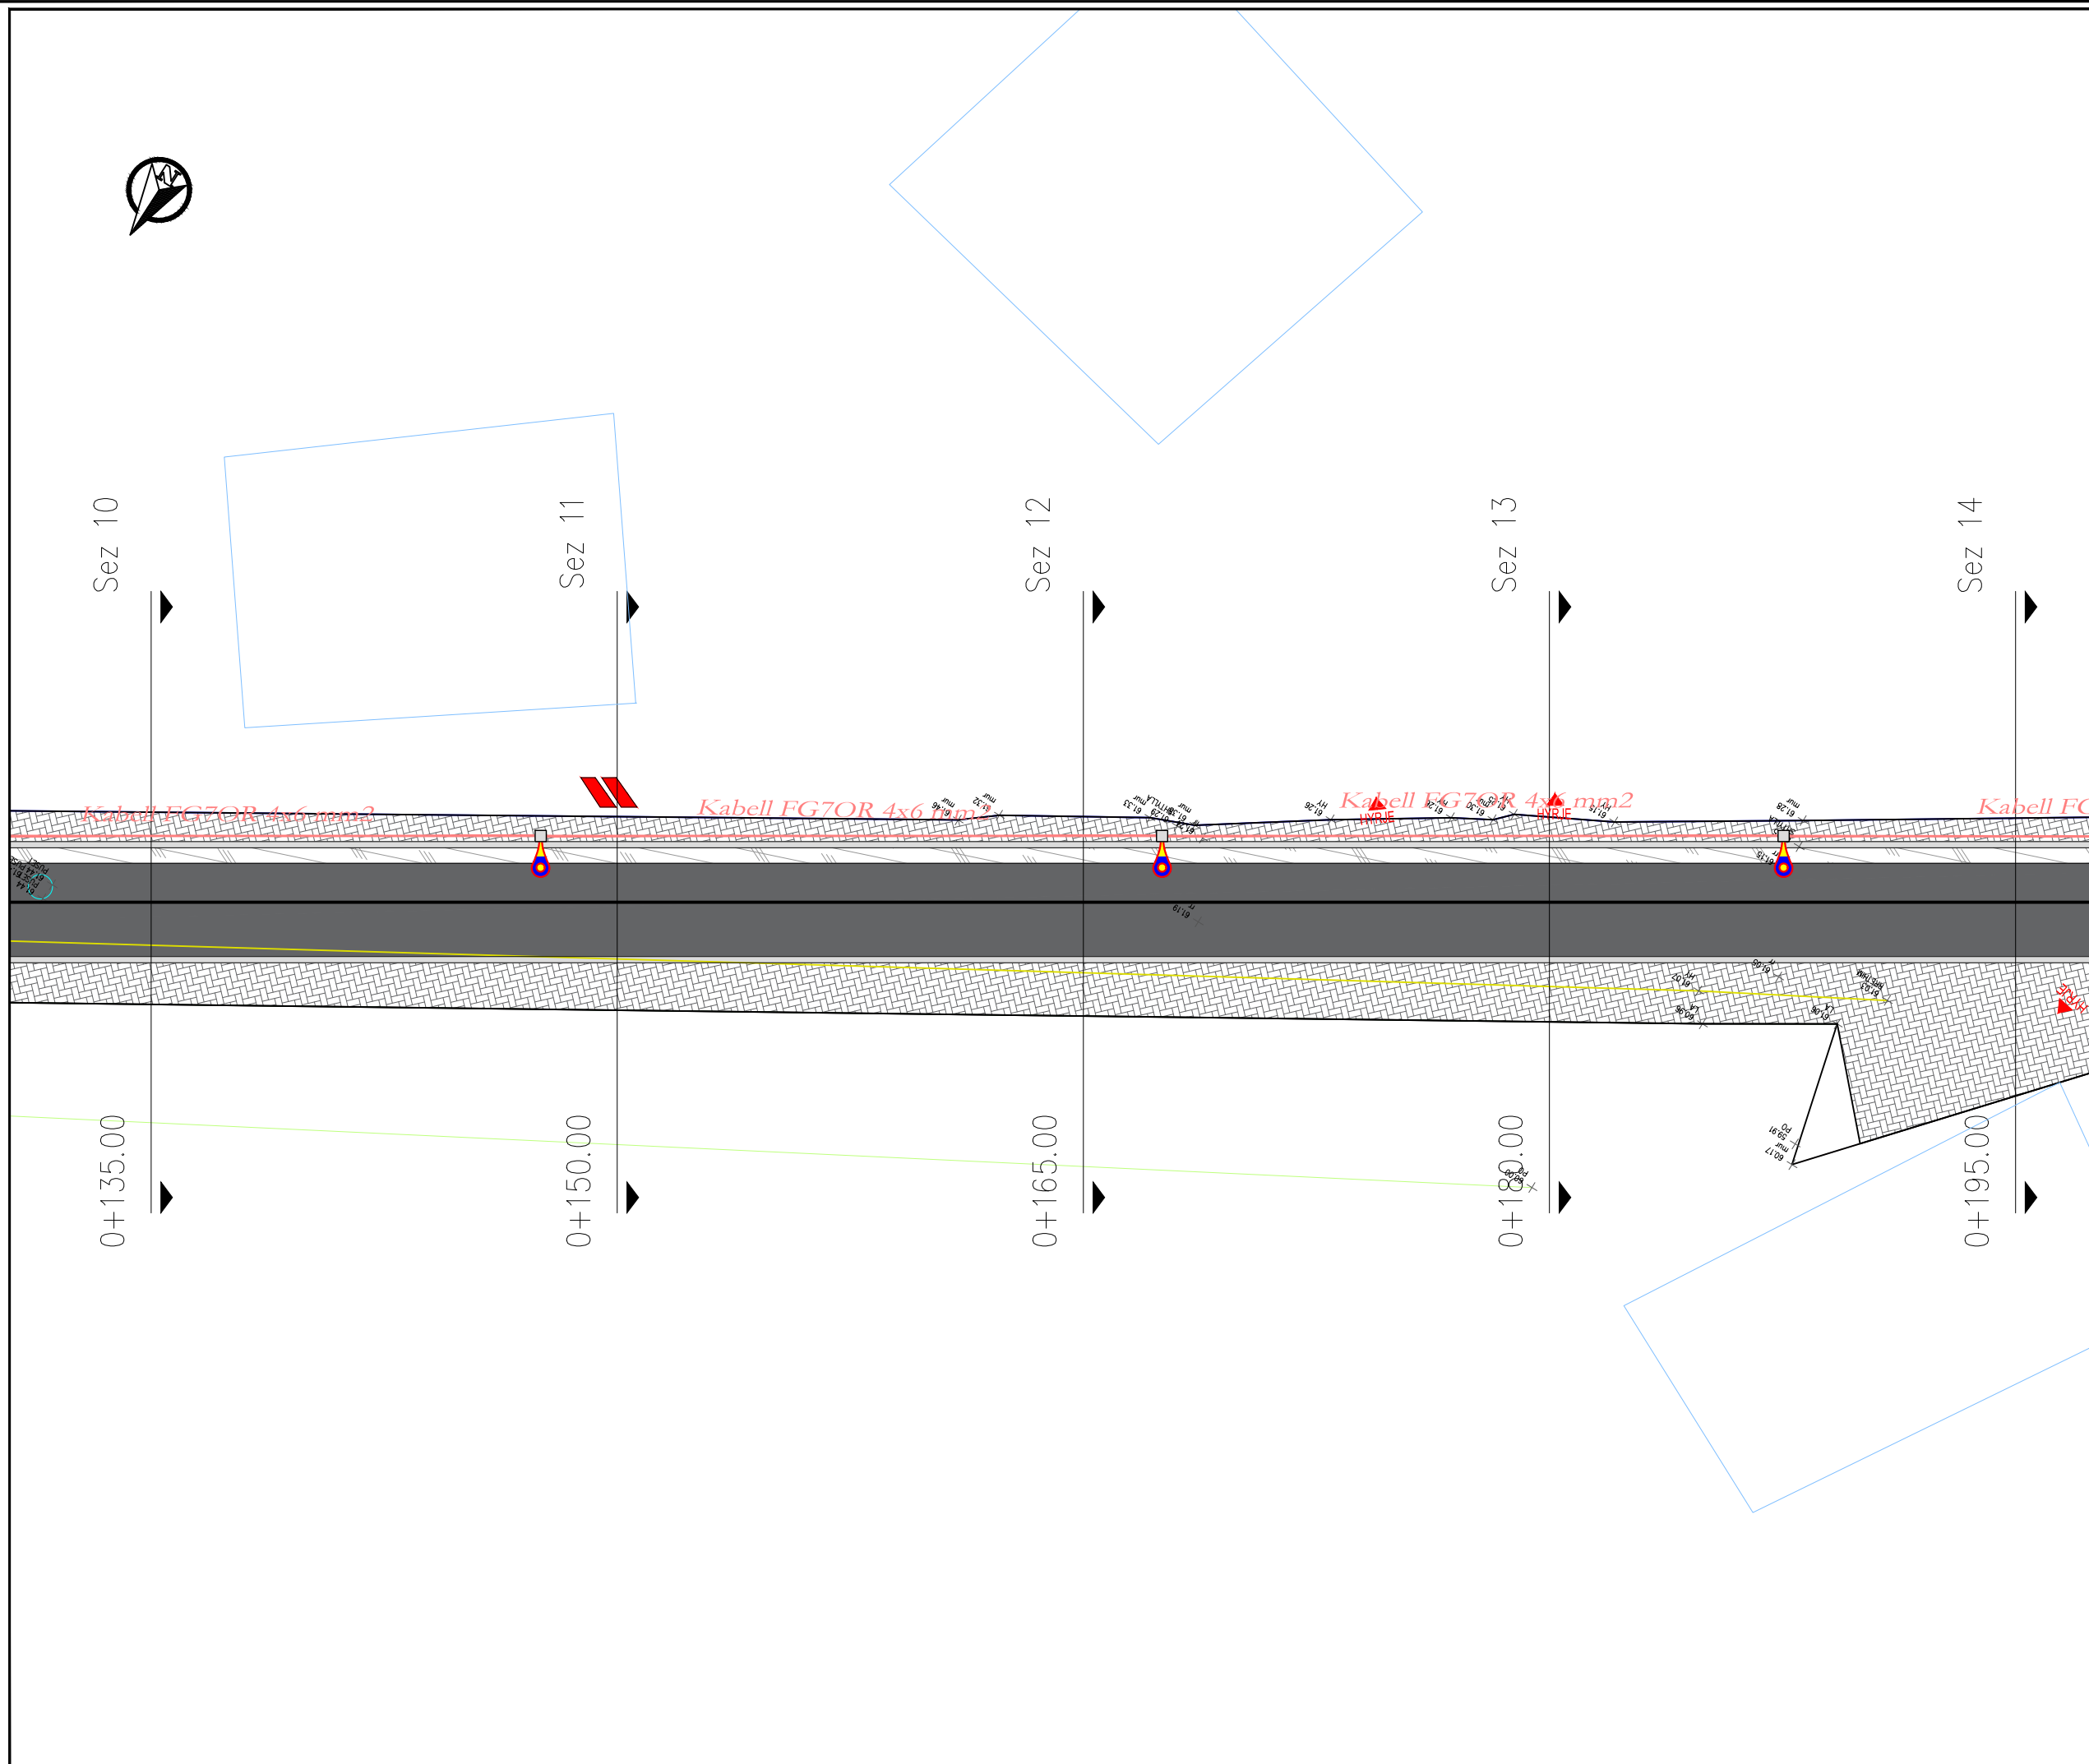

Shenime  Asfalt i ri  Asfalt ekzistues  Kabell FG7OR 4x6 mm2  Kunete e re  Bordure e re  Trotuar  Objekte  Asfalt i vjeter  Pusete  Ndricues  Tabele sinjalistike		
Investitor Bashkia Shkoder 		
Emertimi i projektit Rikonstruksion i rruges "Brioti"		
Faza e Projektit PROJEKT ZBATIM		
Projekti i infrastruktures		
Konsulentit C.E.C Group Civil Engineering Consultants 		
Projektoi	Emer Mbiemer	Firma
Insh. Nderim	Vangjush MBRIÇE	
Insh. Nderim	Anduen MBRIÇE	
Insh. Mekanik	Paskal JARAZI	
Insh. Gjeolog	Pellumb TOSKA	
Insh. Elektrik	Gazmir ISAKAJ	
Insh. Topograf	Nuredin HAMZAI	
Arkitekte	Gentjana CENGA	
Topograf	Eroglan MUCA	
Dwg.Nr. H2.01		
Emertimi fletes: Planimetria e ndricimit		
KM.		
Shkalla: A3 - 1:200		

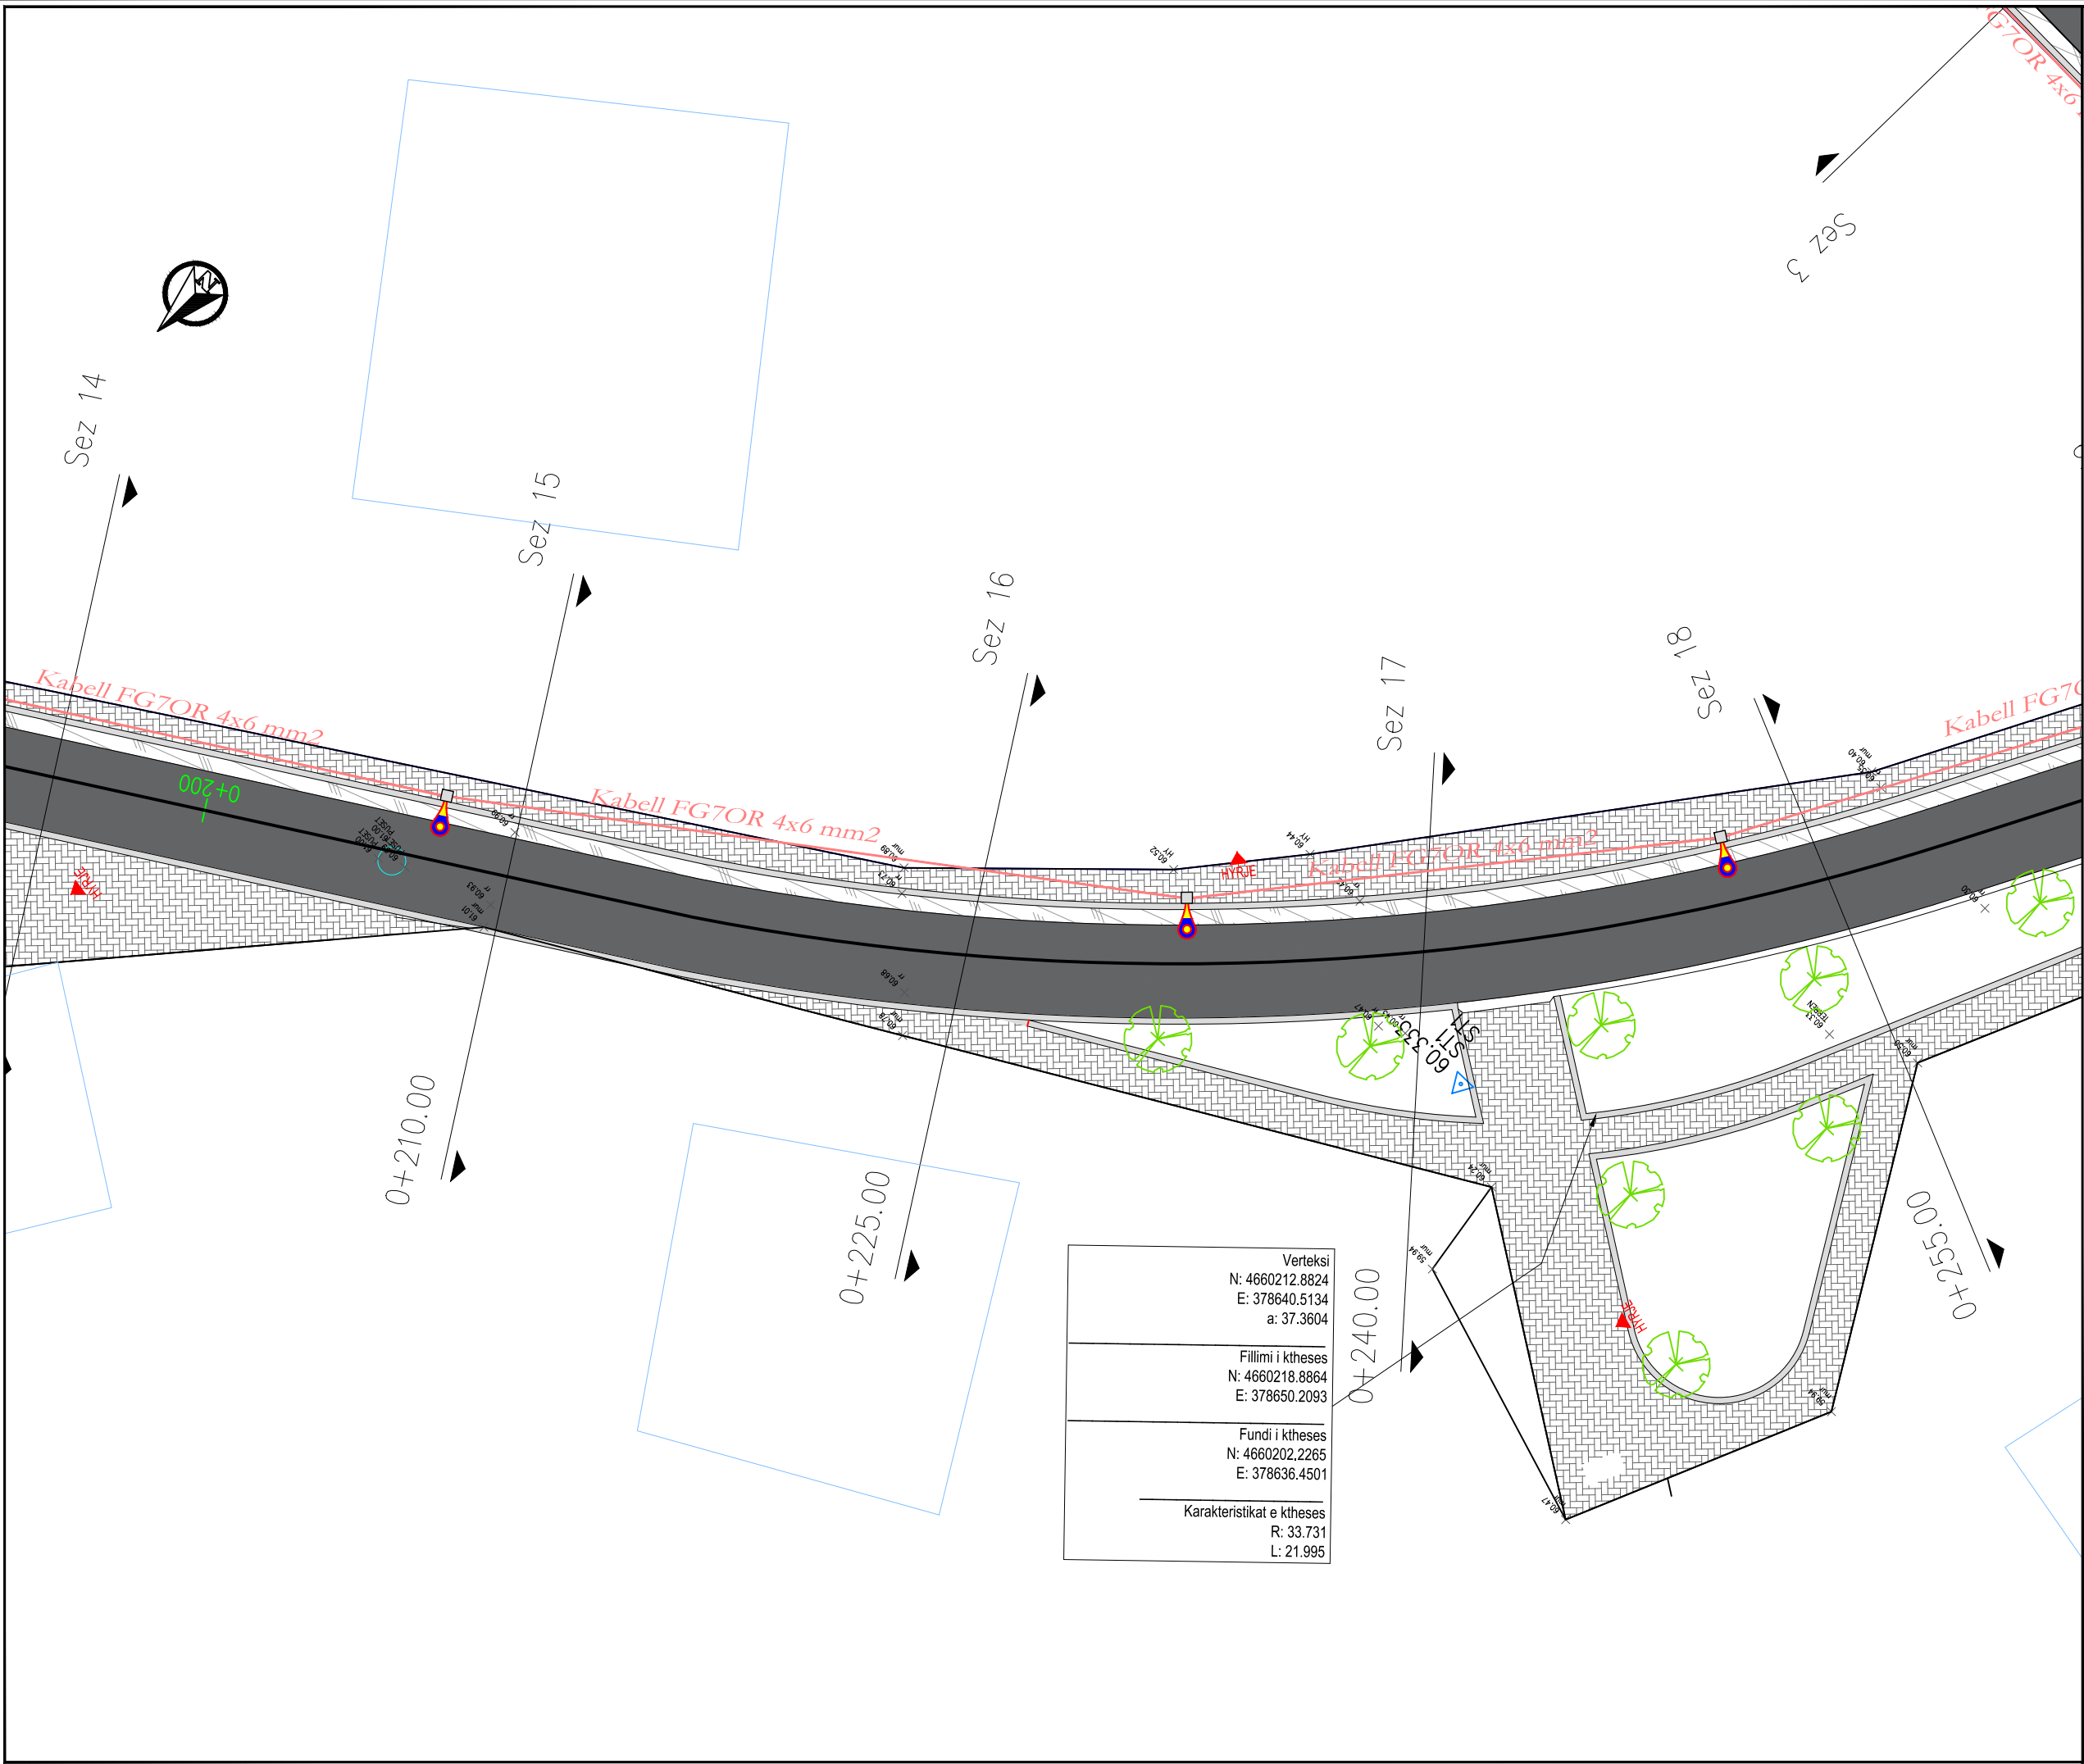

Shenime

Legjenda

Asfalt i ri

Asfalt ekzistues

Kabell FG7OR 4x6 mm2

Kunete e re

Bordure e re

Trotuar

Objekte

Asfalt i vjeter

Pusete

Ndricues

Tabele sinjalistike

Investitor

Bashkia Shkoder

Emertimi i projektit

Rikonstrukcion i rruges "Brioti"

Faza e Projektit

PROJEKT ZBATIM

Projekti i infrastruktures

Konsulenti

C.E.C Group

Civil Engineering Consultants

Projektoi	Emer	Mbiemer	Firma
Insh. Nderim	Vangjush	MBRICE	
Insh. Nderim	Andren	MBRICE	
Insh. Mekanik	Paskal	JARAZI	
Insh. Gjeolog	Pellumb	TOSKA	
Insh. Elektrik	Gazmir	ISAKAJ	
Insh. Topograf	Nuredin	HAMZAI	
Akitekt	Gentjana	CENGA	
Topograf	Enxhjen	MUCA	

Dwg.Nr. H2.04


Emertimi fletes:

Planimetria e ndricimit

KM.

Shkalla:

A3 - 1:200

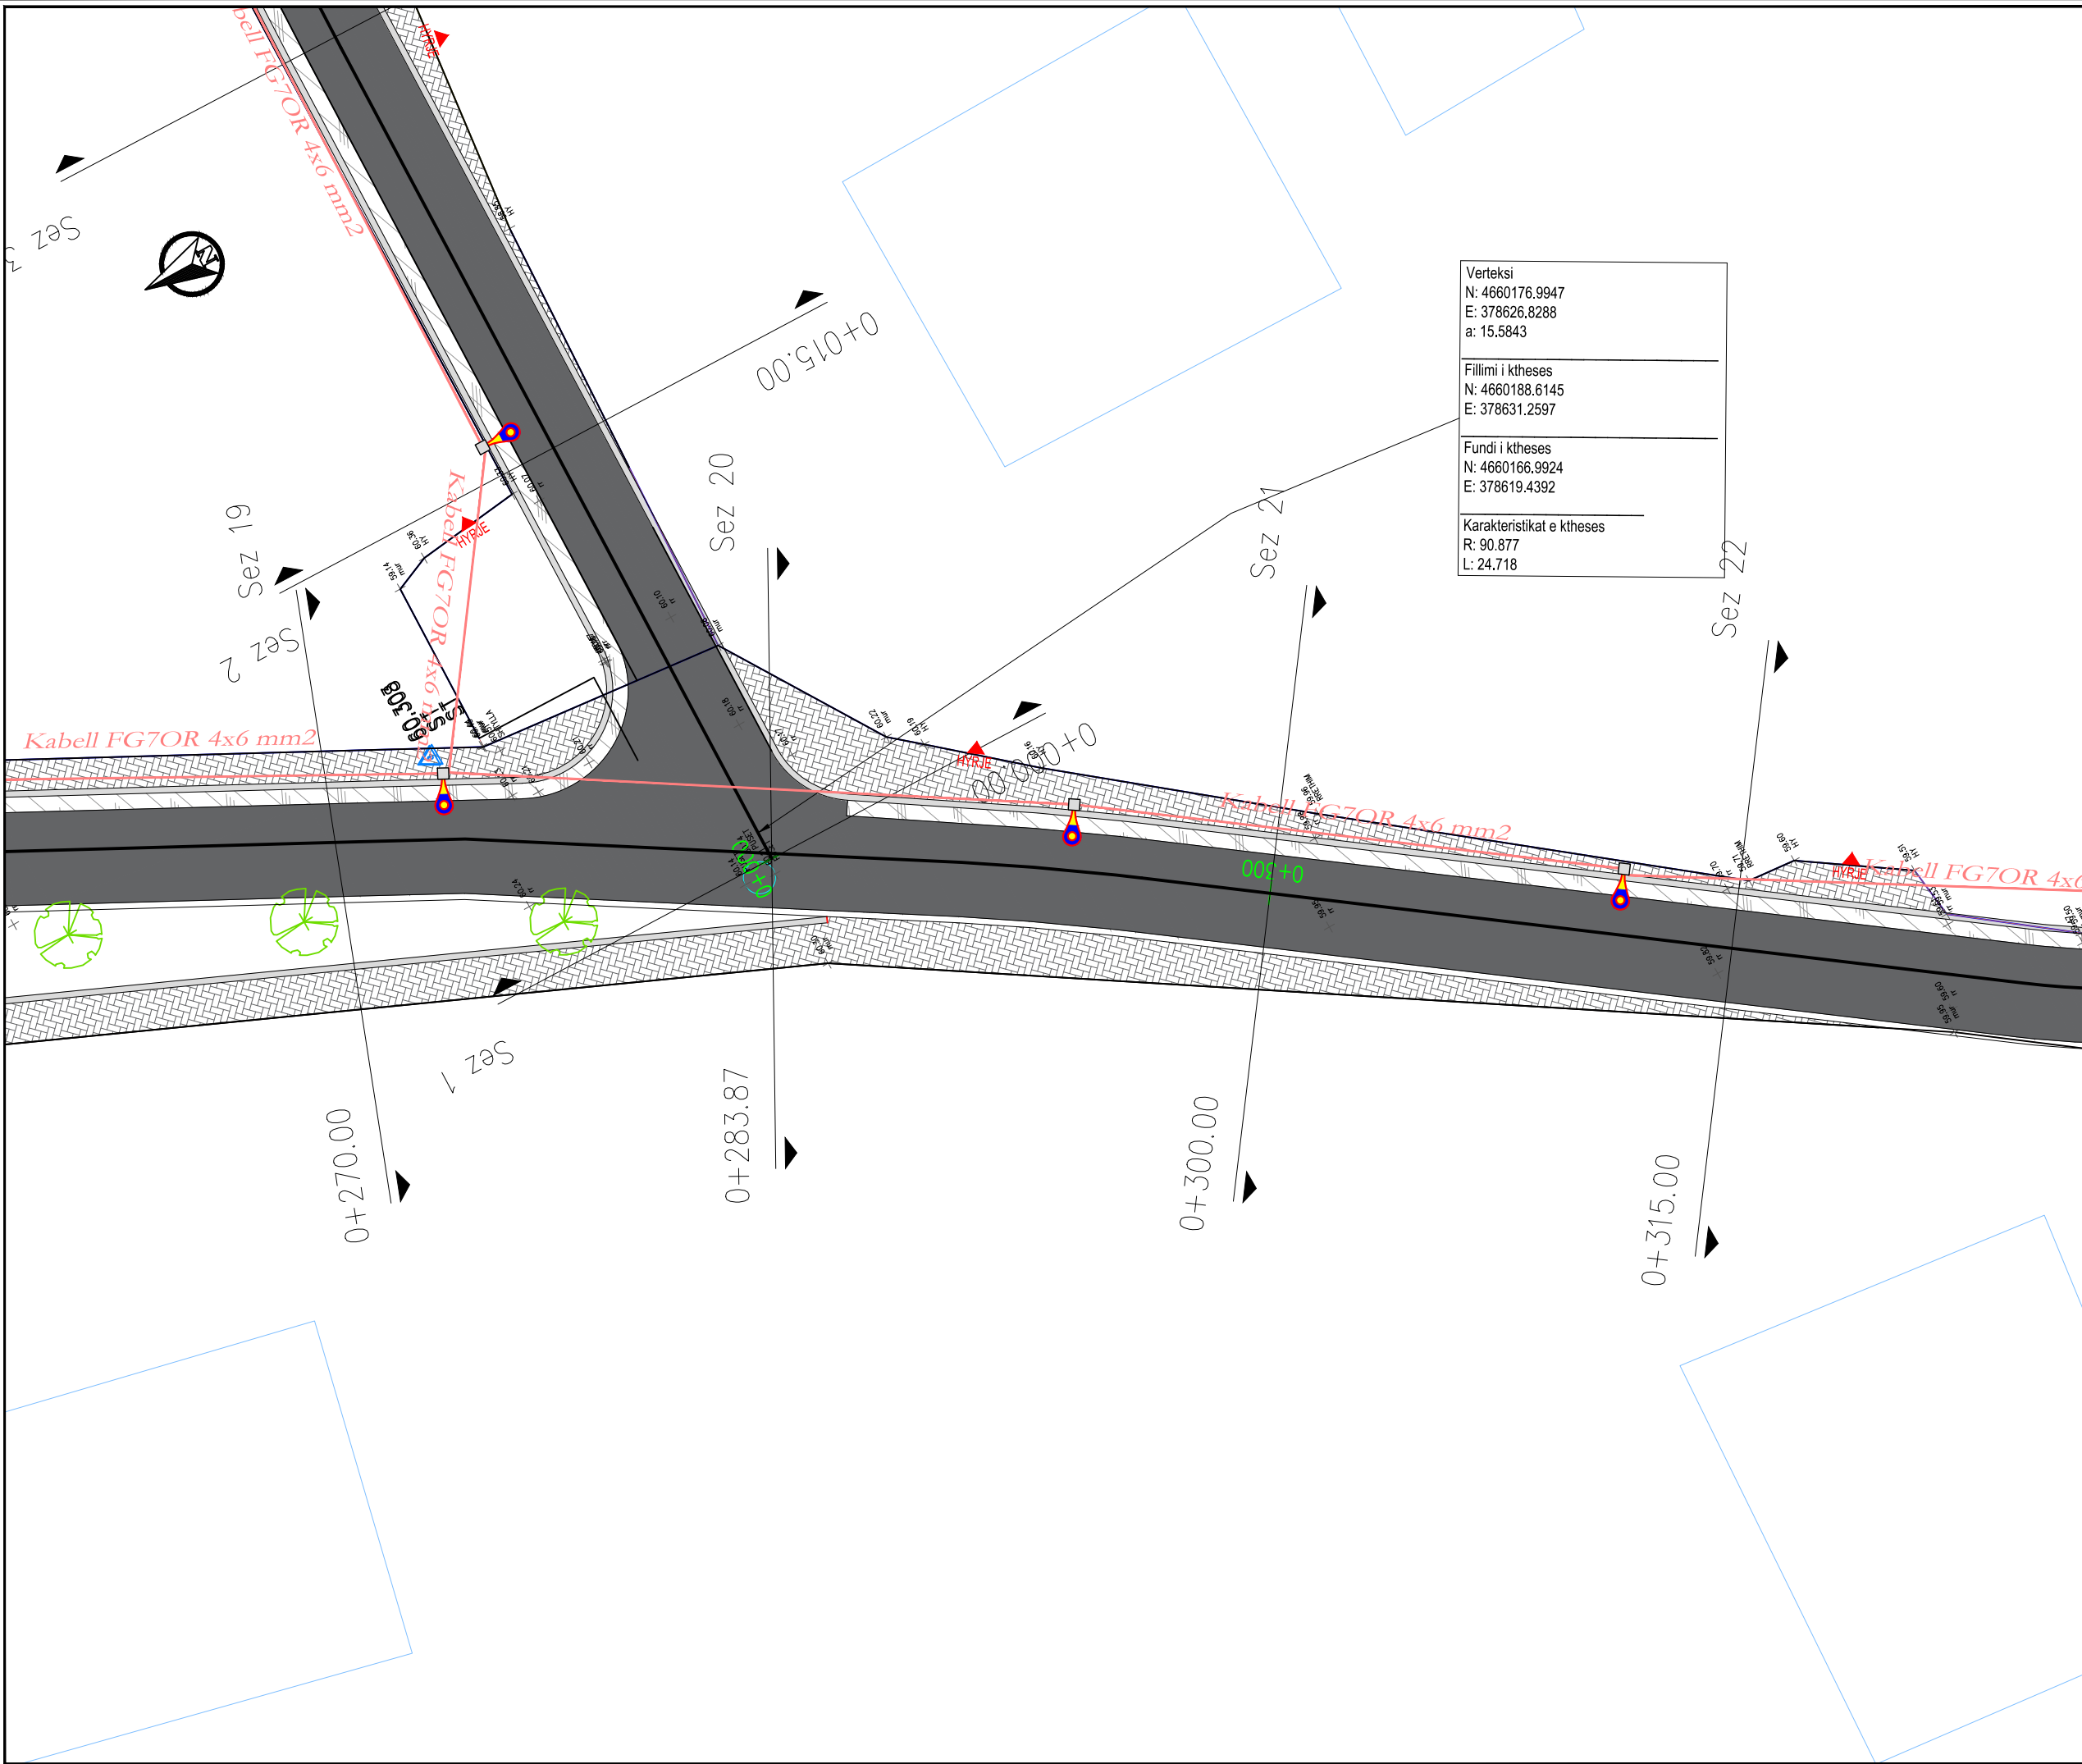

Shenime

Legjenda

Asfalt i ri

Asfalt ekzistues

Kabell FG7OR 4x6 mm2

Kunete e re

Bordure e re

Trotuar

Objekte

Asfalt i vjeter

Pusete

Ndricues

Tabele sinjalistike

Investitor

Bashkia Shkoder

Emertimi i projektit

Rikonstruksion i ruges "Brioti"

Faza e Projektit

PROJEKT ZBATIM

Projekti i infrastruktures

Konsulenti

C.E.C Group

Civil Engineering Consultants

Projektoi	Emer	Mbiemer	Firma
Insh. Nderim	Vangjush	MBRICE	
Insh. Nderim	Anduen	MBRICE	
Insh. Mekanik	Paskal	JARAZI	
Insh. Gjeolog	Pellumb	TOSKA	
Insh. Elektrik	Gazmir	ISAKAJ	
Insh. Topograf	Nuredin	HAMZAI	
Arkitekte	Gentjana	CENGA	
Topograf	Enxhjen	MUCA	

Dwg.Nr. H2.05

Emertimi fletes:
Planimetria e ndricimit

KM.

Shkalla:
A3 - 1:200



Verteksi
N: 4660121.1332
E: 378593.2848
a: 88.2834

Fillimi i ktheses
N: 4660129.3361
E: 378596.0628

Fundi i ktheses
N: 4660123.6643
E: 378585.0023


Karakteristikat e ktheses
R: 8.924
L: 13.750

Verteksi
N: 4660140.4428
E: 378599.8243
a: 17.7473


Fillimi i ktheses
N: 4660143.9669
E: 378602.4280

Fundi i ktheses
N: 4660136.2927
E: 378598.4188

Karakteristikat e ktheses
R: 28.065
L: 8.693

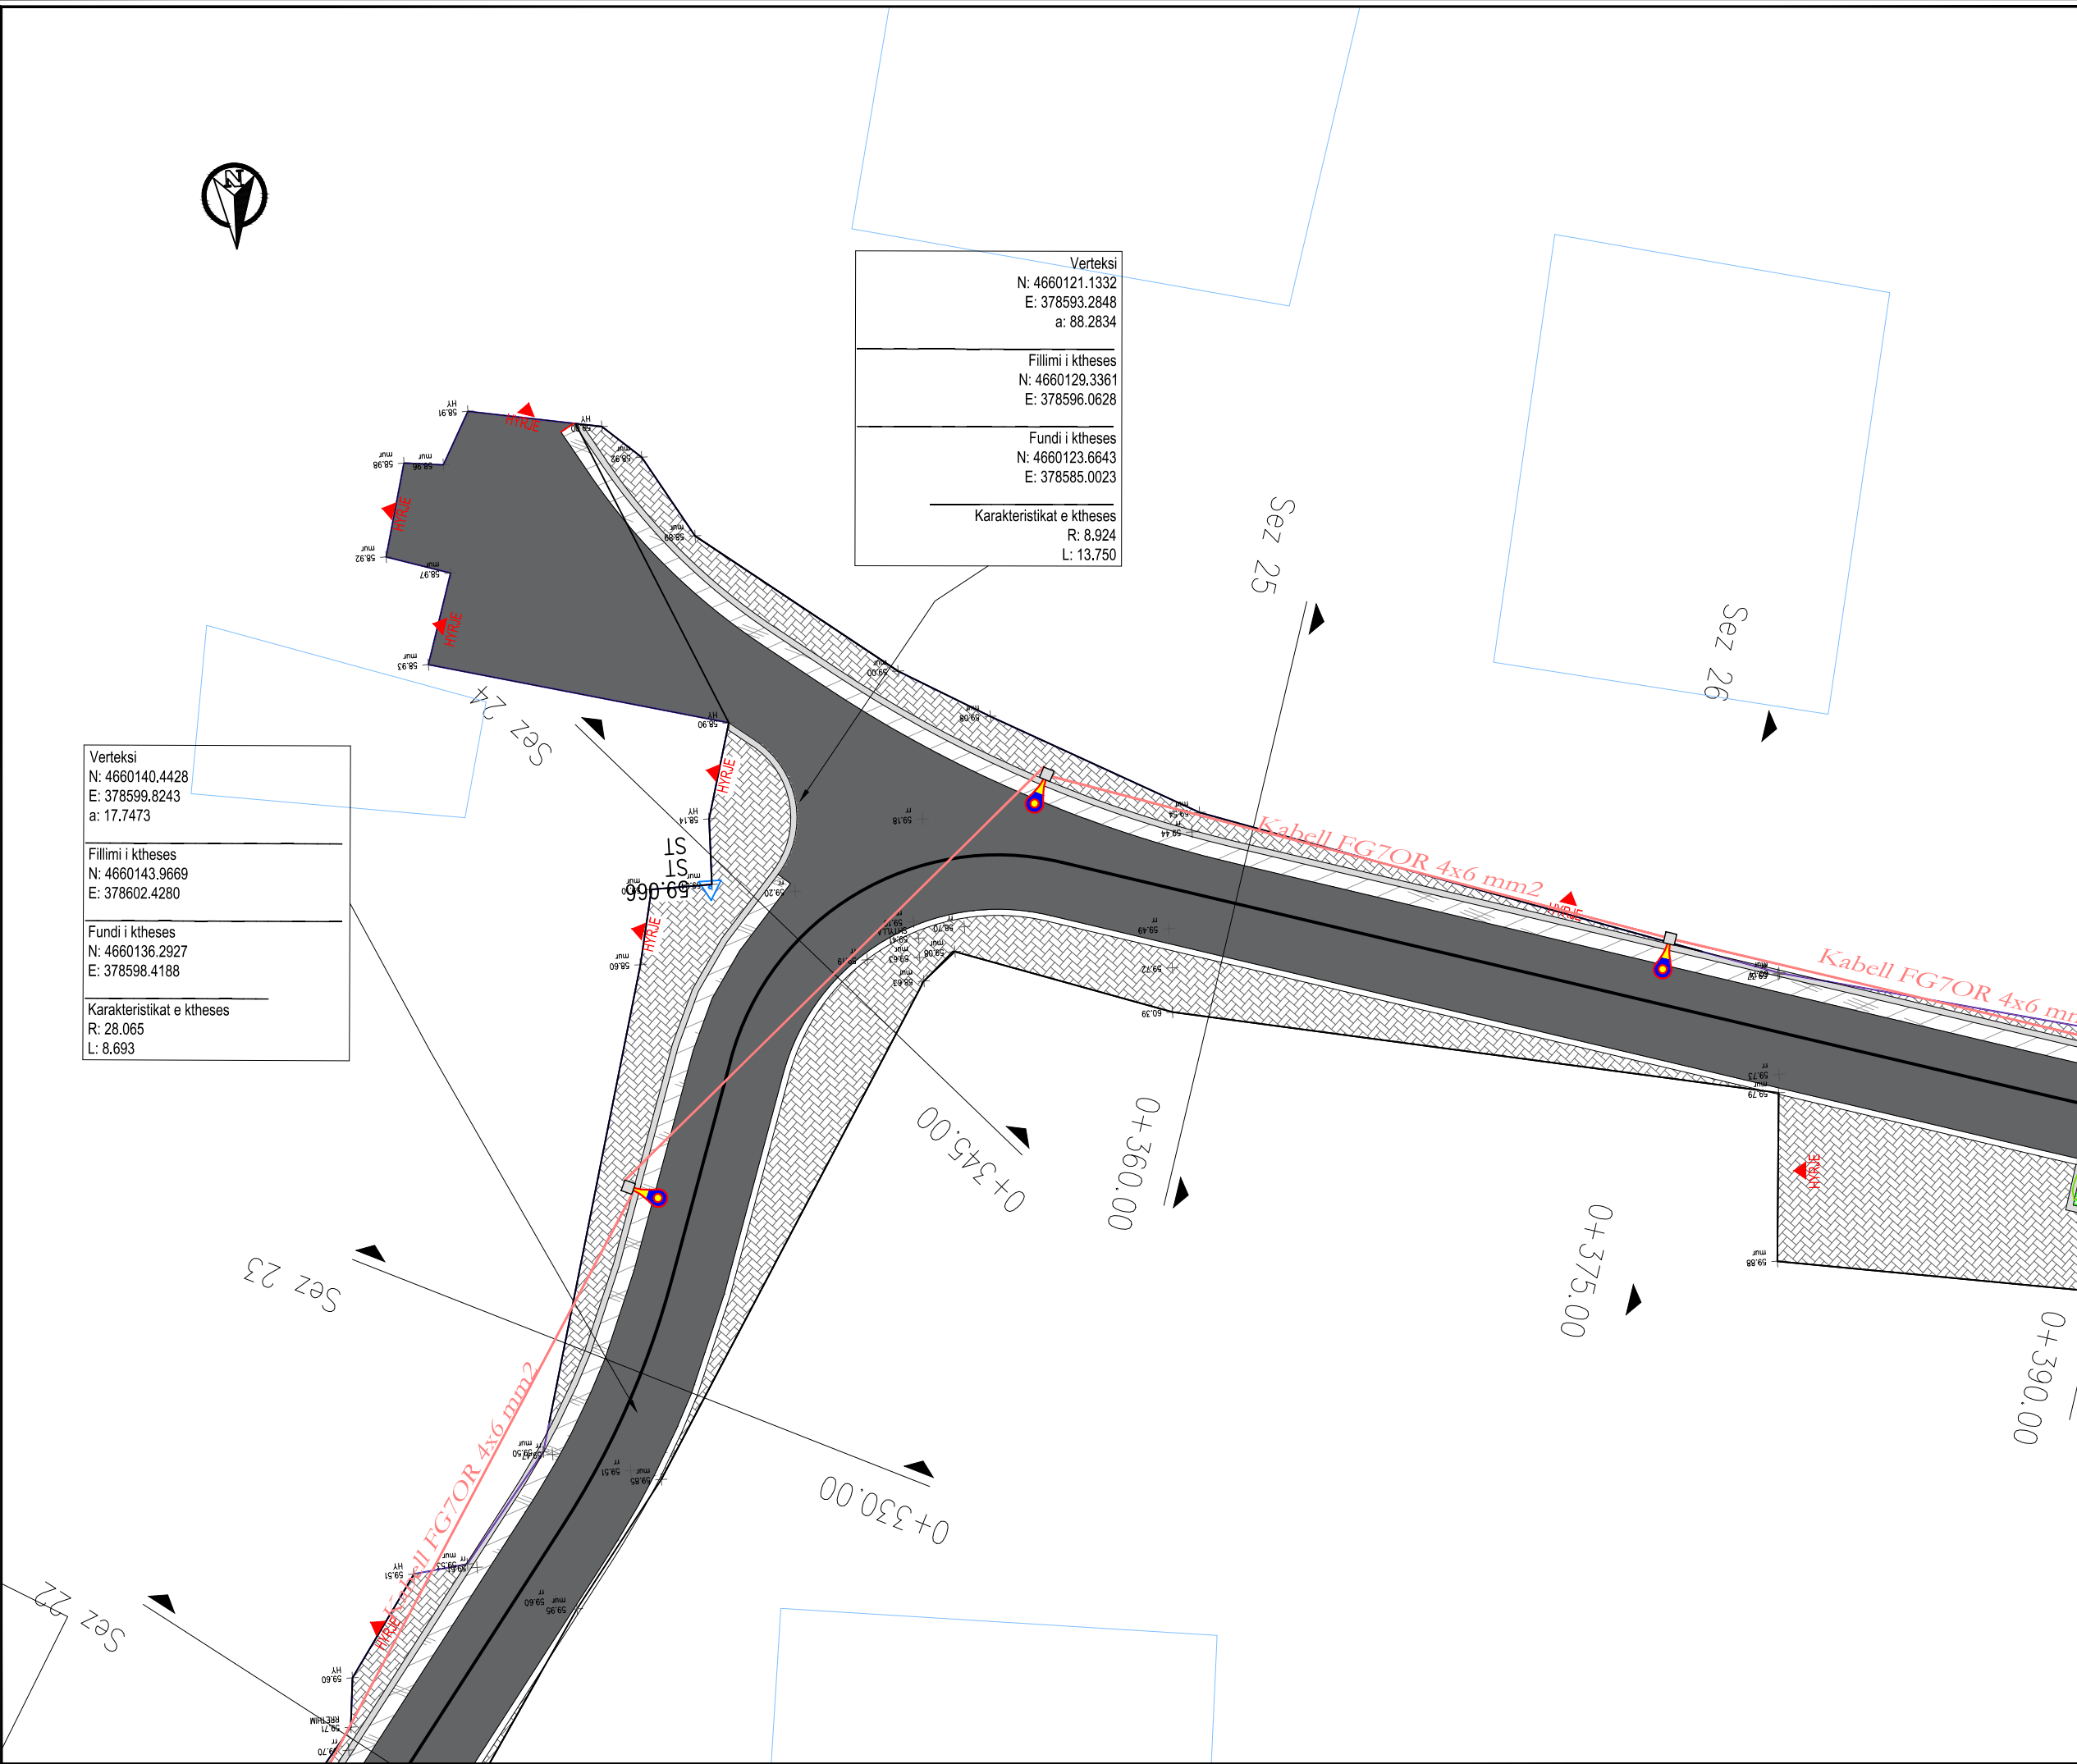

Shenime		
Legjenda		
	Asfalt i ri	
	Asfalt ekzistues	
	Kabell FG7OR 4x6 mm2	
	Kunete e re	
	Bordure e re	
	Trotuar	
	Objekte	
	Asfalt i vjeter	
	Pusete	
	Ndricules	
	Tabele sinjalistike	
Investitor		
Bashkia Shkoder		
Emertimi i projektit		
Rikonstrukcion i rruges "Brioti"		
Faza e Projektit		
PROJEKT ZBATIM		
Projekti i infrastruktures		
Konsulent		
		
Projektoi	Emer Mbiemer	Firma
Insh. Nderim	Vangjush MBRIÇE	
Insh. Nderim	Anduen MBRIÇE	
Insh. Mekanik	Paskal JARAZI	
Insh. Gjeolog	Pellumb TOSKA	
Insh. Elektrik	Gazmir ISAKAJ	
Insh. Topograf	Nuredin HAMZAI	
Arkitekte	Gentjana CENGA	
Topograf	Enxhjen MUCA	
Dwg.Nr. H2.06		
Emertimi fletes: Planimetria e ndricimit		
KM.		
Shkalla:		
A3 - 1:200		

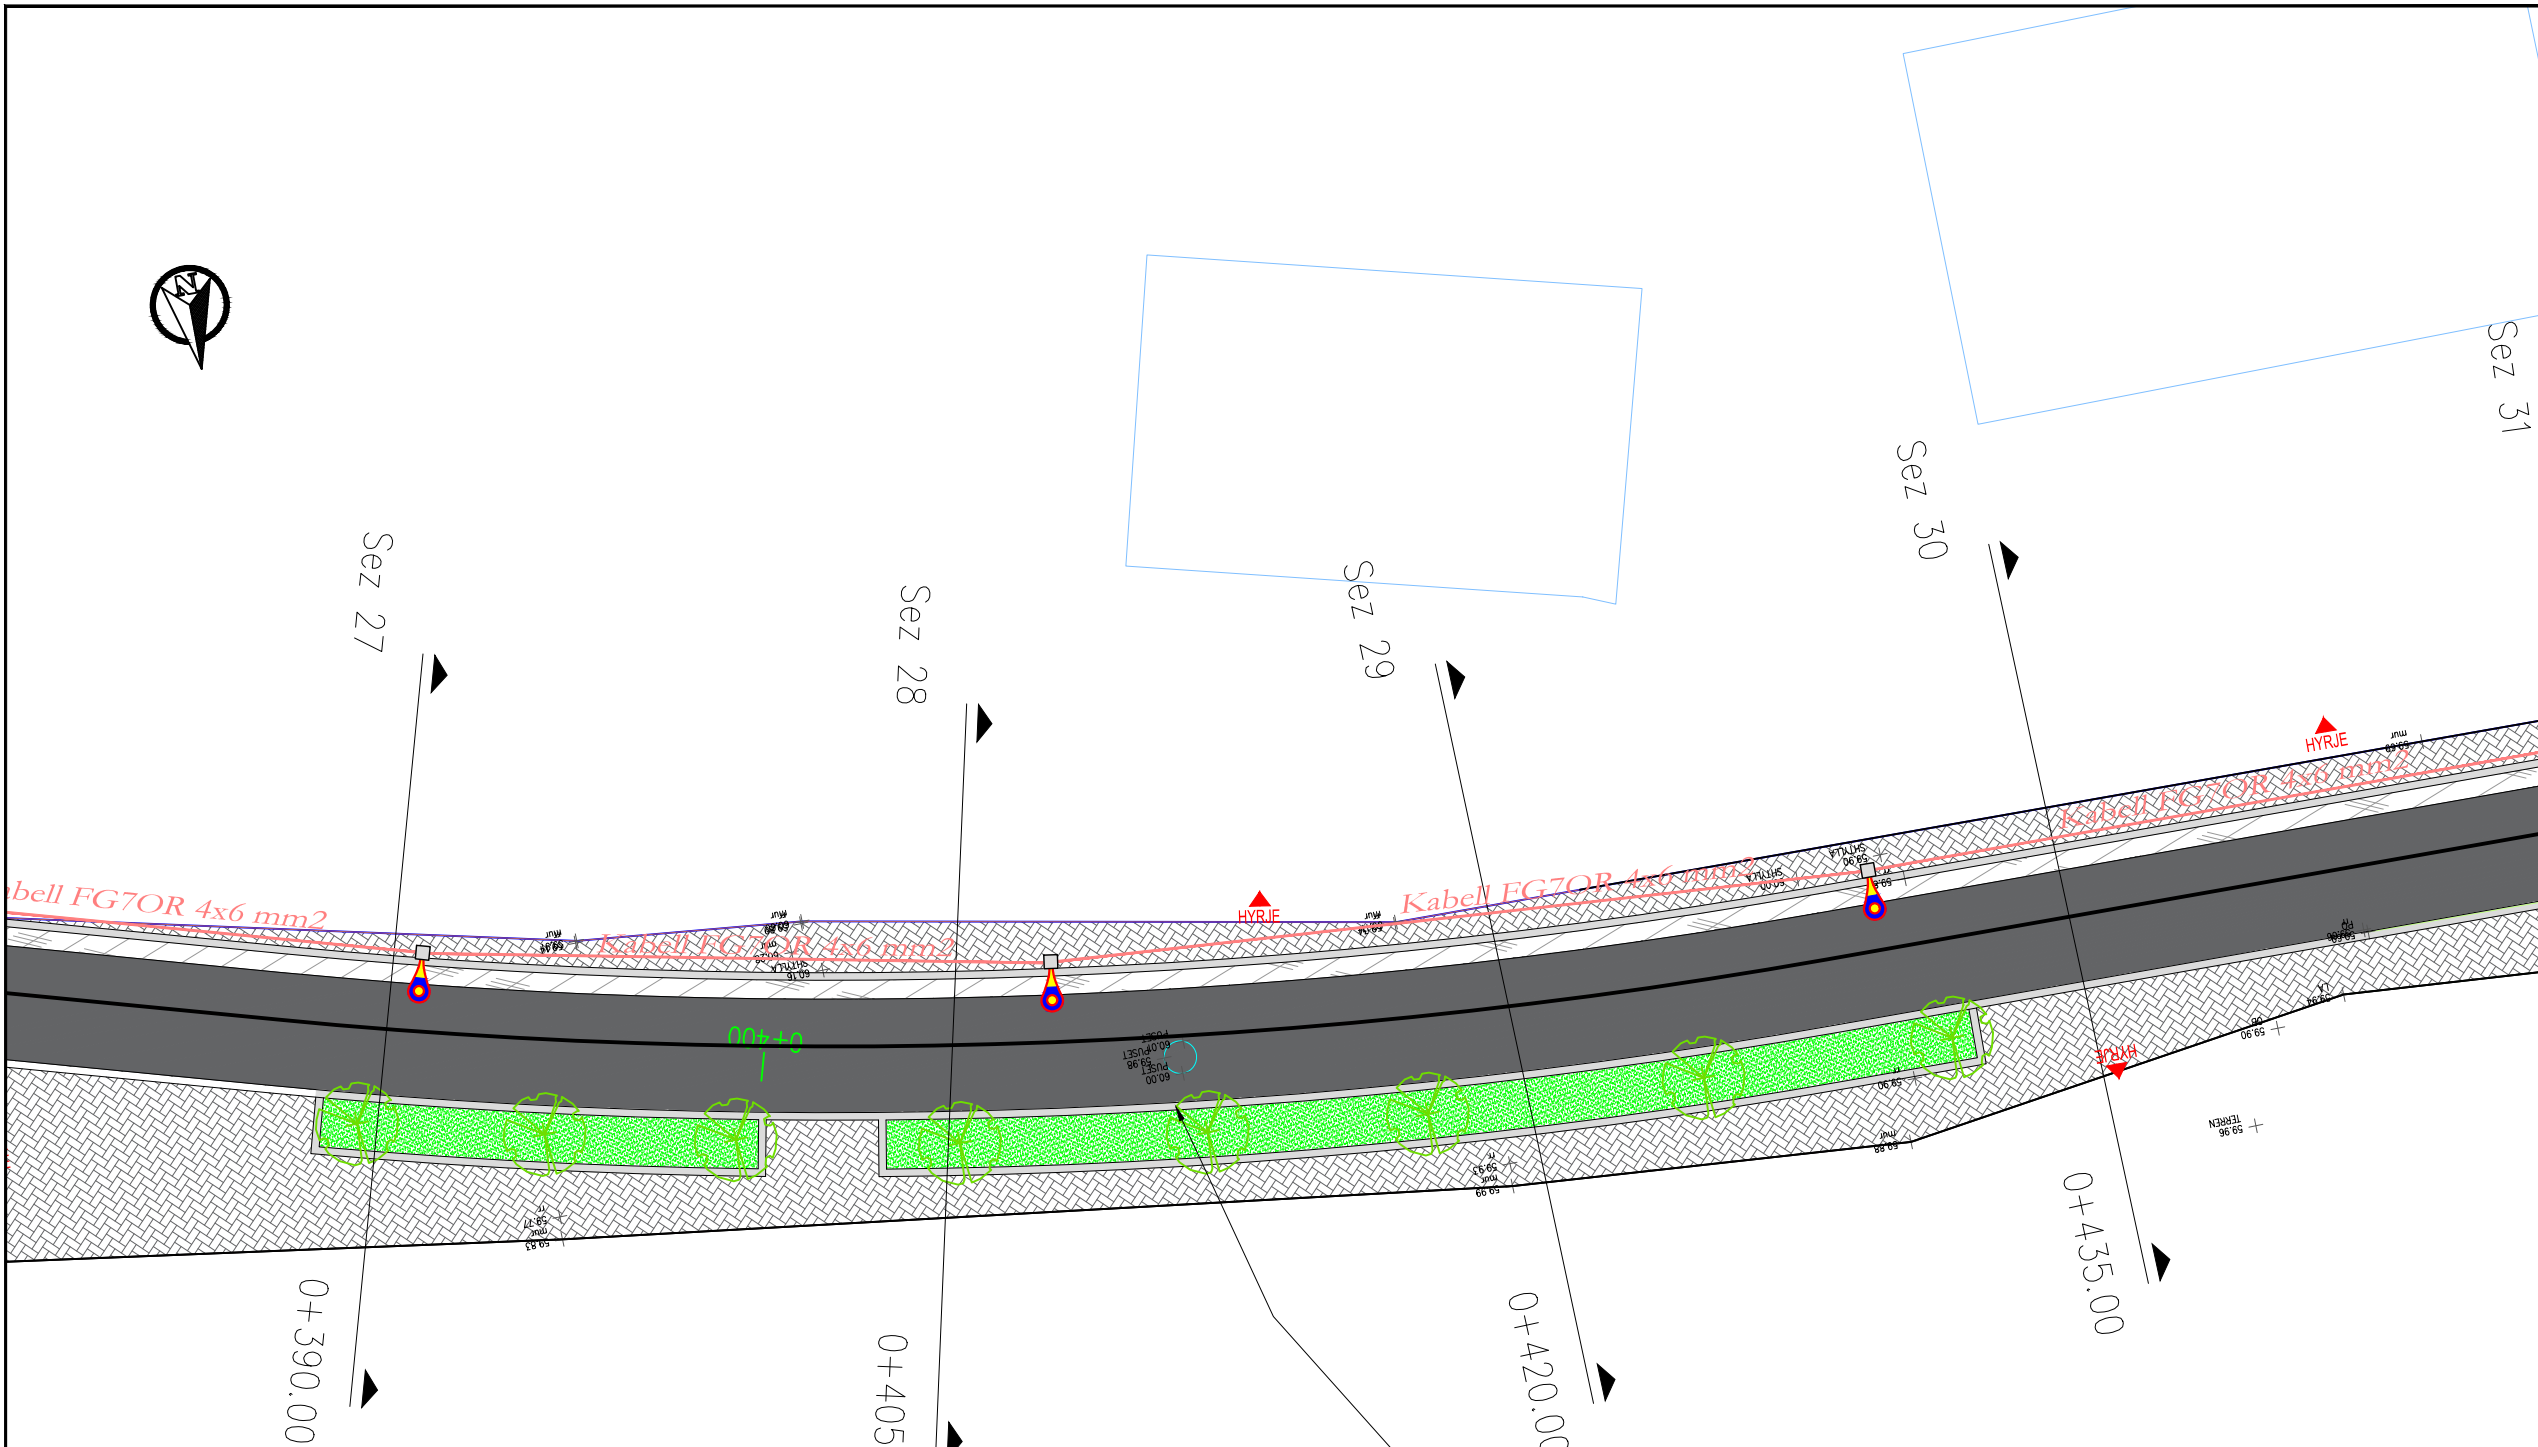

Verteksi
N: 4660140.2455
E: 378530.7443
a: 17.7503

Fillimi i ktheses
N: 4660137.5326
E: 378539.6216

Fundi i ktheses
N: 4660140.1228
E: 378521.4625

Karakteristikat e ktheses
R: 59.446
L: 18.416

Shenime

Legjenda

Asfalt i ri

Asfalt ekzistues

Kabel FG7OR 4x6 mm2

Kunete e re

Bordure e re

Trotuar

Objekte

Asfalt i vjeter

Pusete

Ndricues

Tabele sinjalistike

Investitor

Bashkia Shkoder

Emertimi i projektit

Rikonstruksion i ruges "Brioti"

Faza e Projektit

PROJEKT ZBATIM

Projekti i infrastruktures

Konsulenti

C.E.C Group
Civil Engineering Consultants


Projektoi	Emer	Mbiemer	Firma
Imsh. Nderim	Vangjush	MBRICE	
Imsh. Nderim	Andren	MBRICE	
Imsh. Mekanik	Paskal	JARAZI	
Imsh. Gjeolog	Pellumb	TOSKA	
Imsh. Elektrik	Gazmir	ISAKAJ	
Imsh. Topograf	Nuredin	HAMZAI	
Arktekte	Gentjana	CENGA	
Topograf	Enxhjen	MUCA	

Dwg.Nr. H2.07

Emertimi fletes:
Planimetria e ndricimit

KM.

Shkalla:
A3 - 1:200

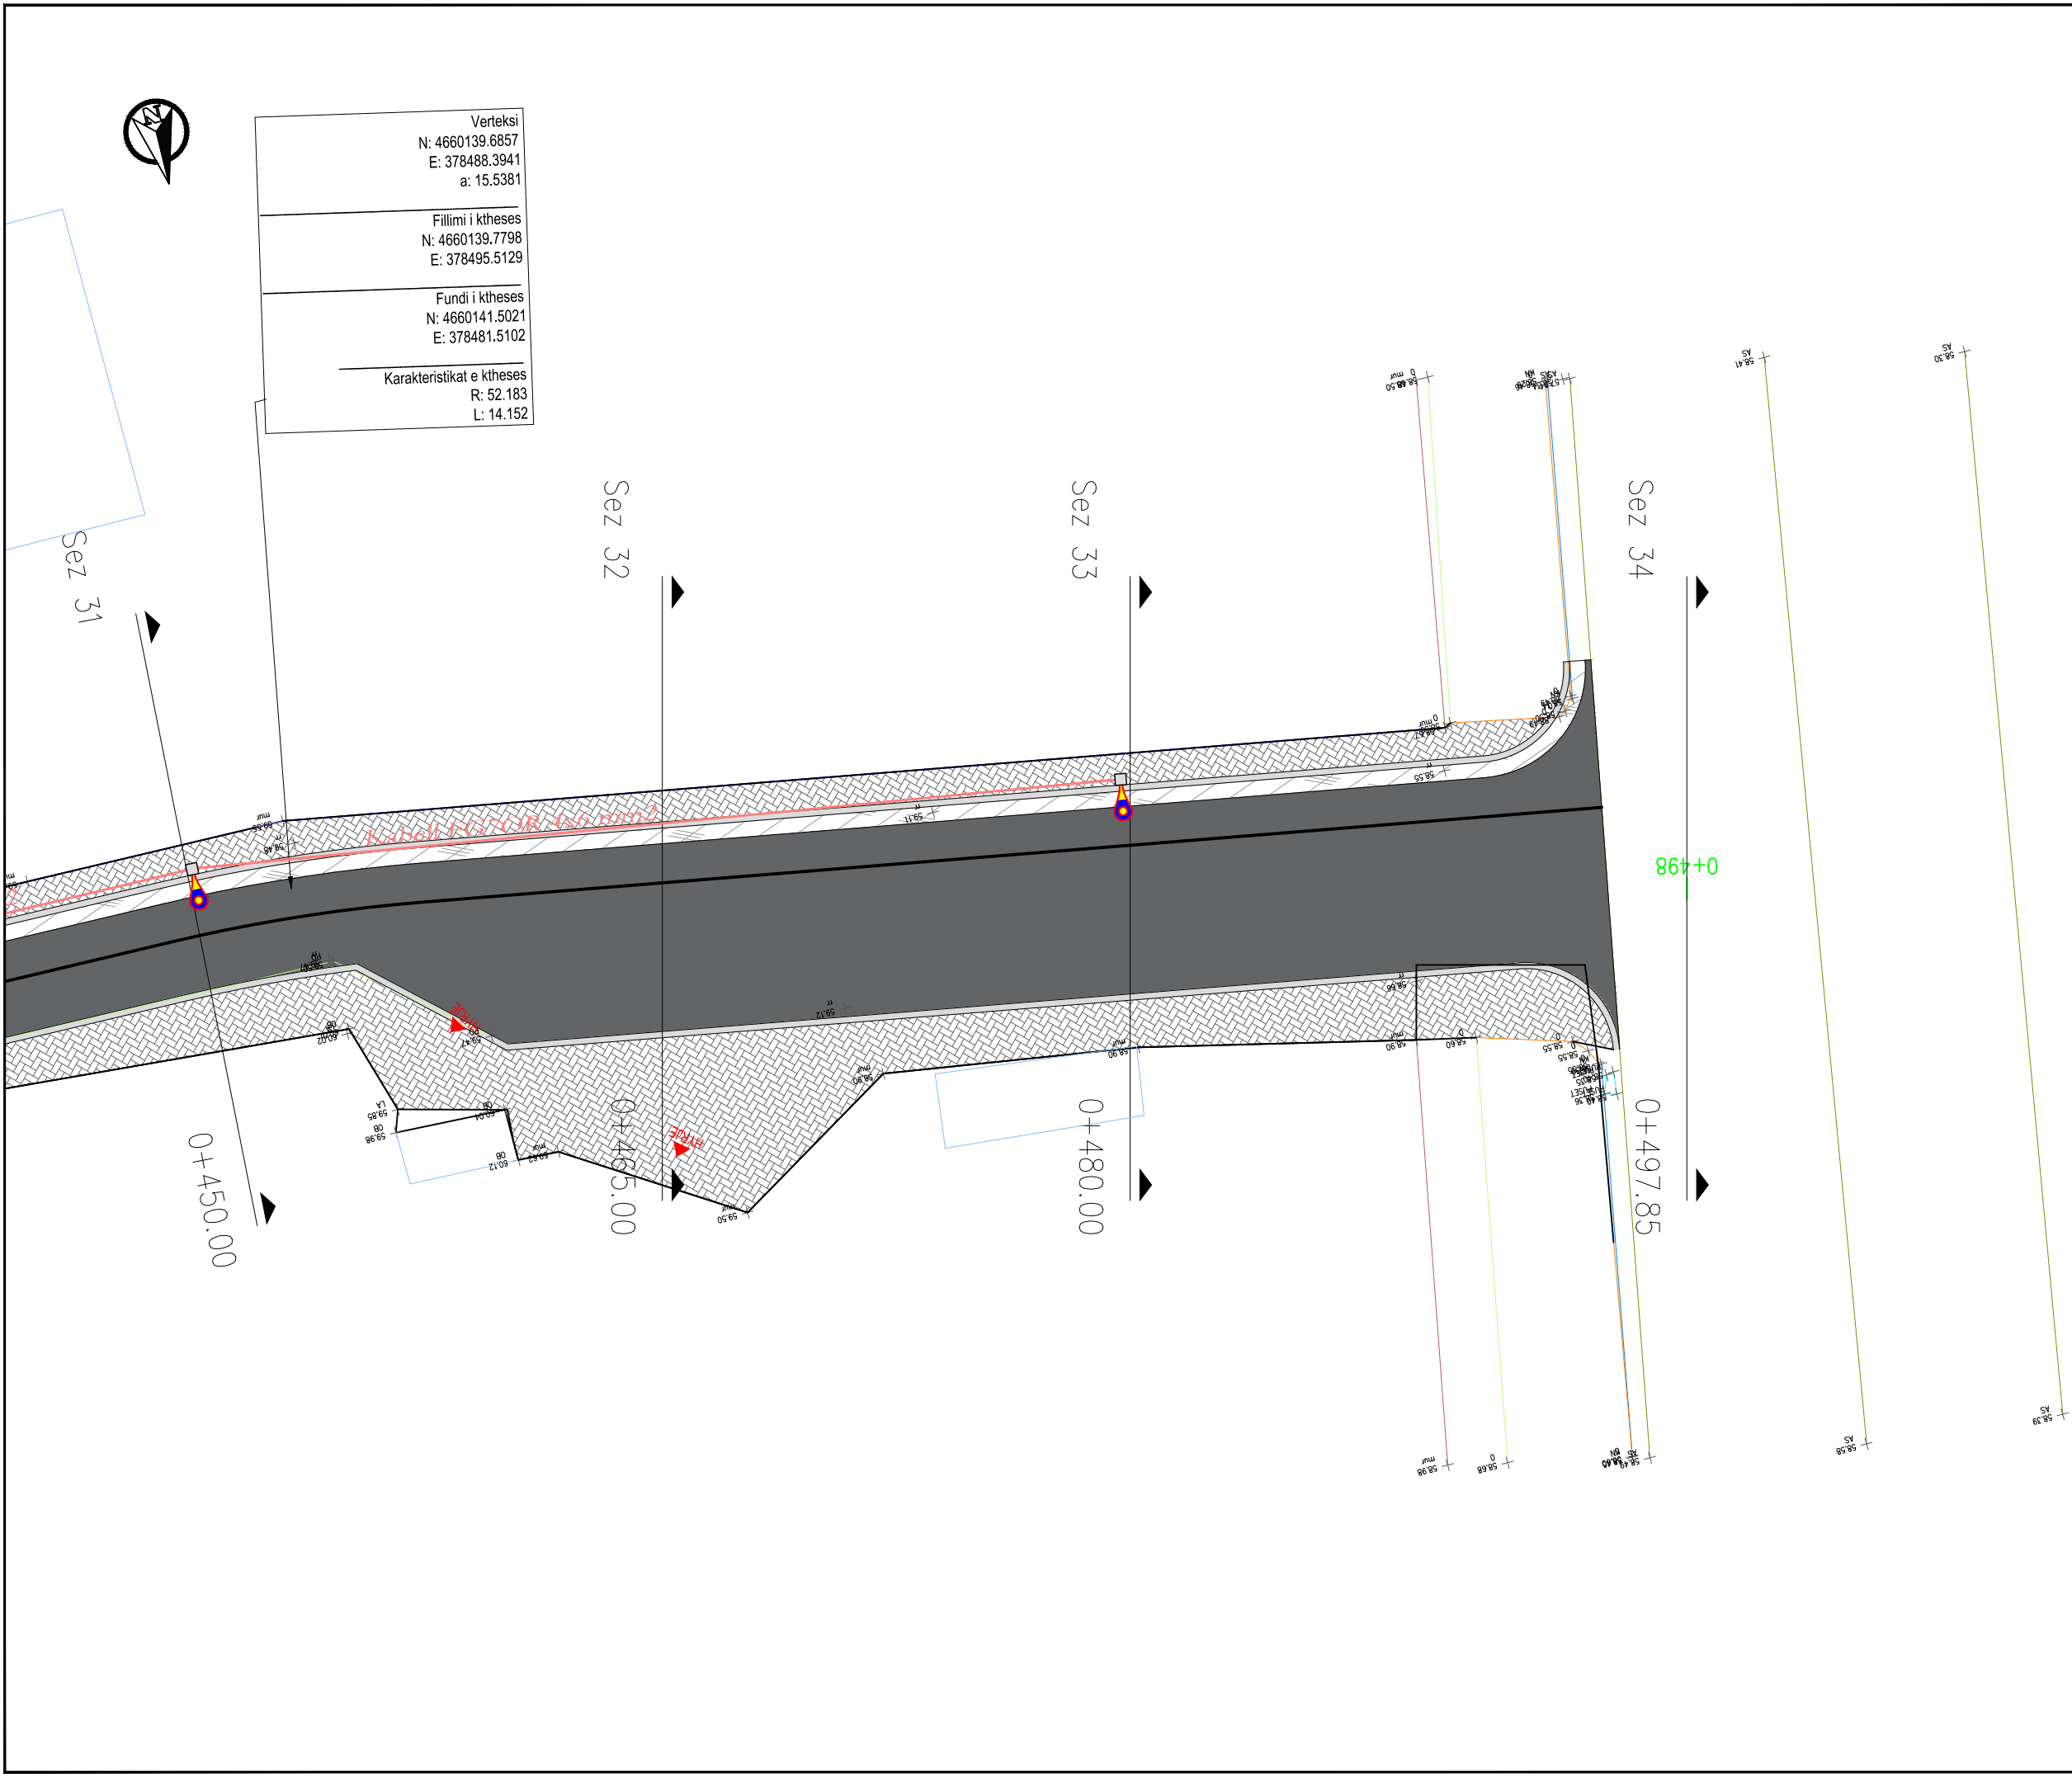

Shenime

Legjenda

Asfalt i ri

Asfalt ekzistues

Kabell FG7OR 4x6 mm2

Kunete e re

Bordure e re

Trotuar

Objekte

Asfalt i vjeter

Pusete

Ndricues

Tabele sinjalistike

Investitor

Bashkia Shkoder

Emertimi i projektit

Rikonstruksion i rruges "Brioti"

Faza e Projektit

PROJEKT ZBATIM

Projekti i infrastruktures

Konsulent

C.E.C Group

Civil Engineering Consultants


Projektoi	Emer	Mbiemer	Firma
Insh. Nderim	Vangjush	MBRICE	
Insh. Nderim	Andren	MBRICE	
Insh. Mekanik	Paskal	JARAZI	
Insh. Gjeolog	Pellumb	TOSKA	
Insh. Elektrik	Gazmir	ISAKAJ	
Insh. Topograf	Nuredin	HAMZAI	
Arkitek	Gentjana	CENGA	
Topograf	Enxhjen	MUCA	

Dwg.Nr. H2.08

Emertimi fletes:
Planimetria e ndricimit

KM.

Shkalla:
A3 - 1:200

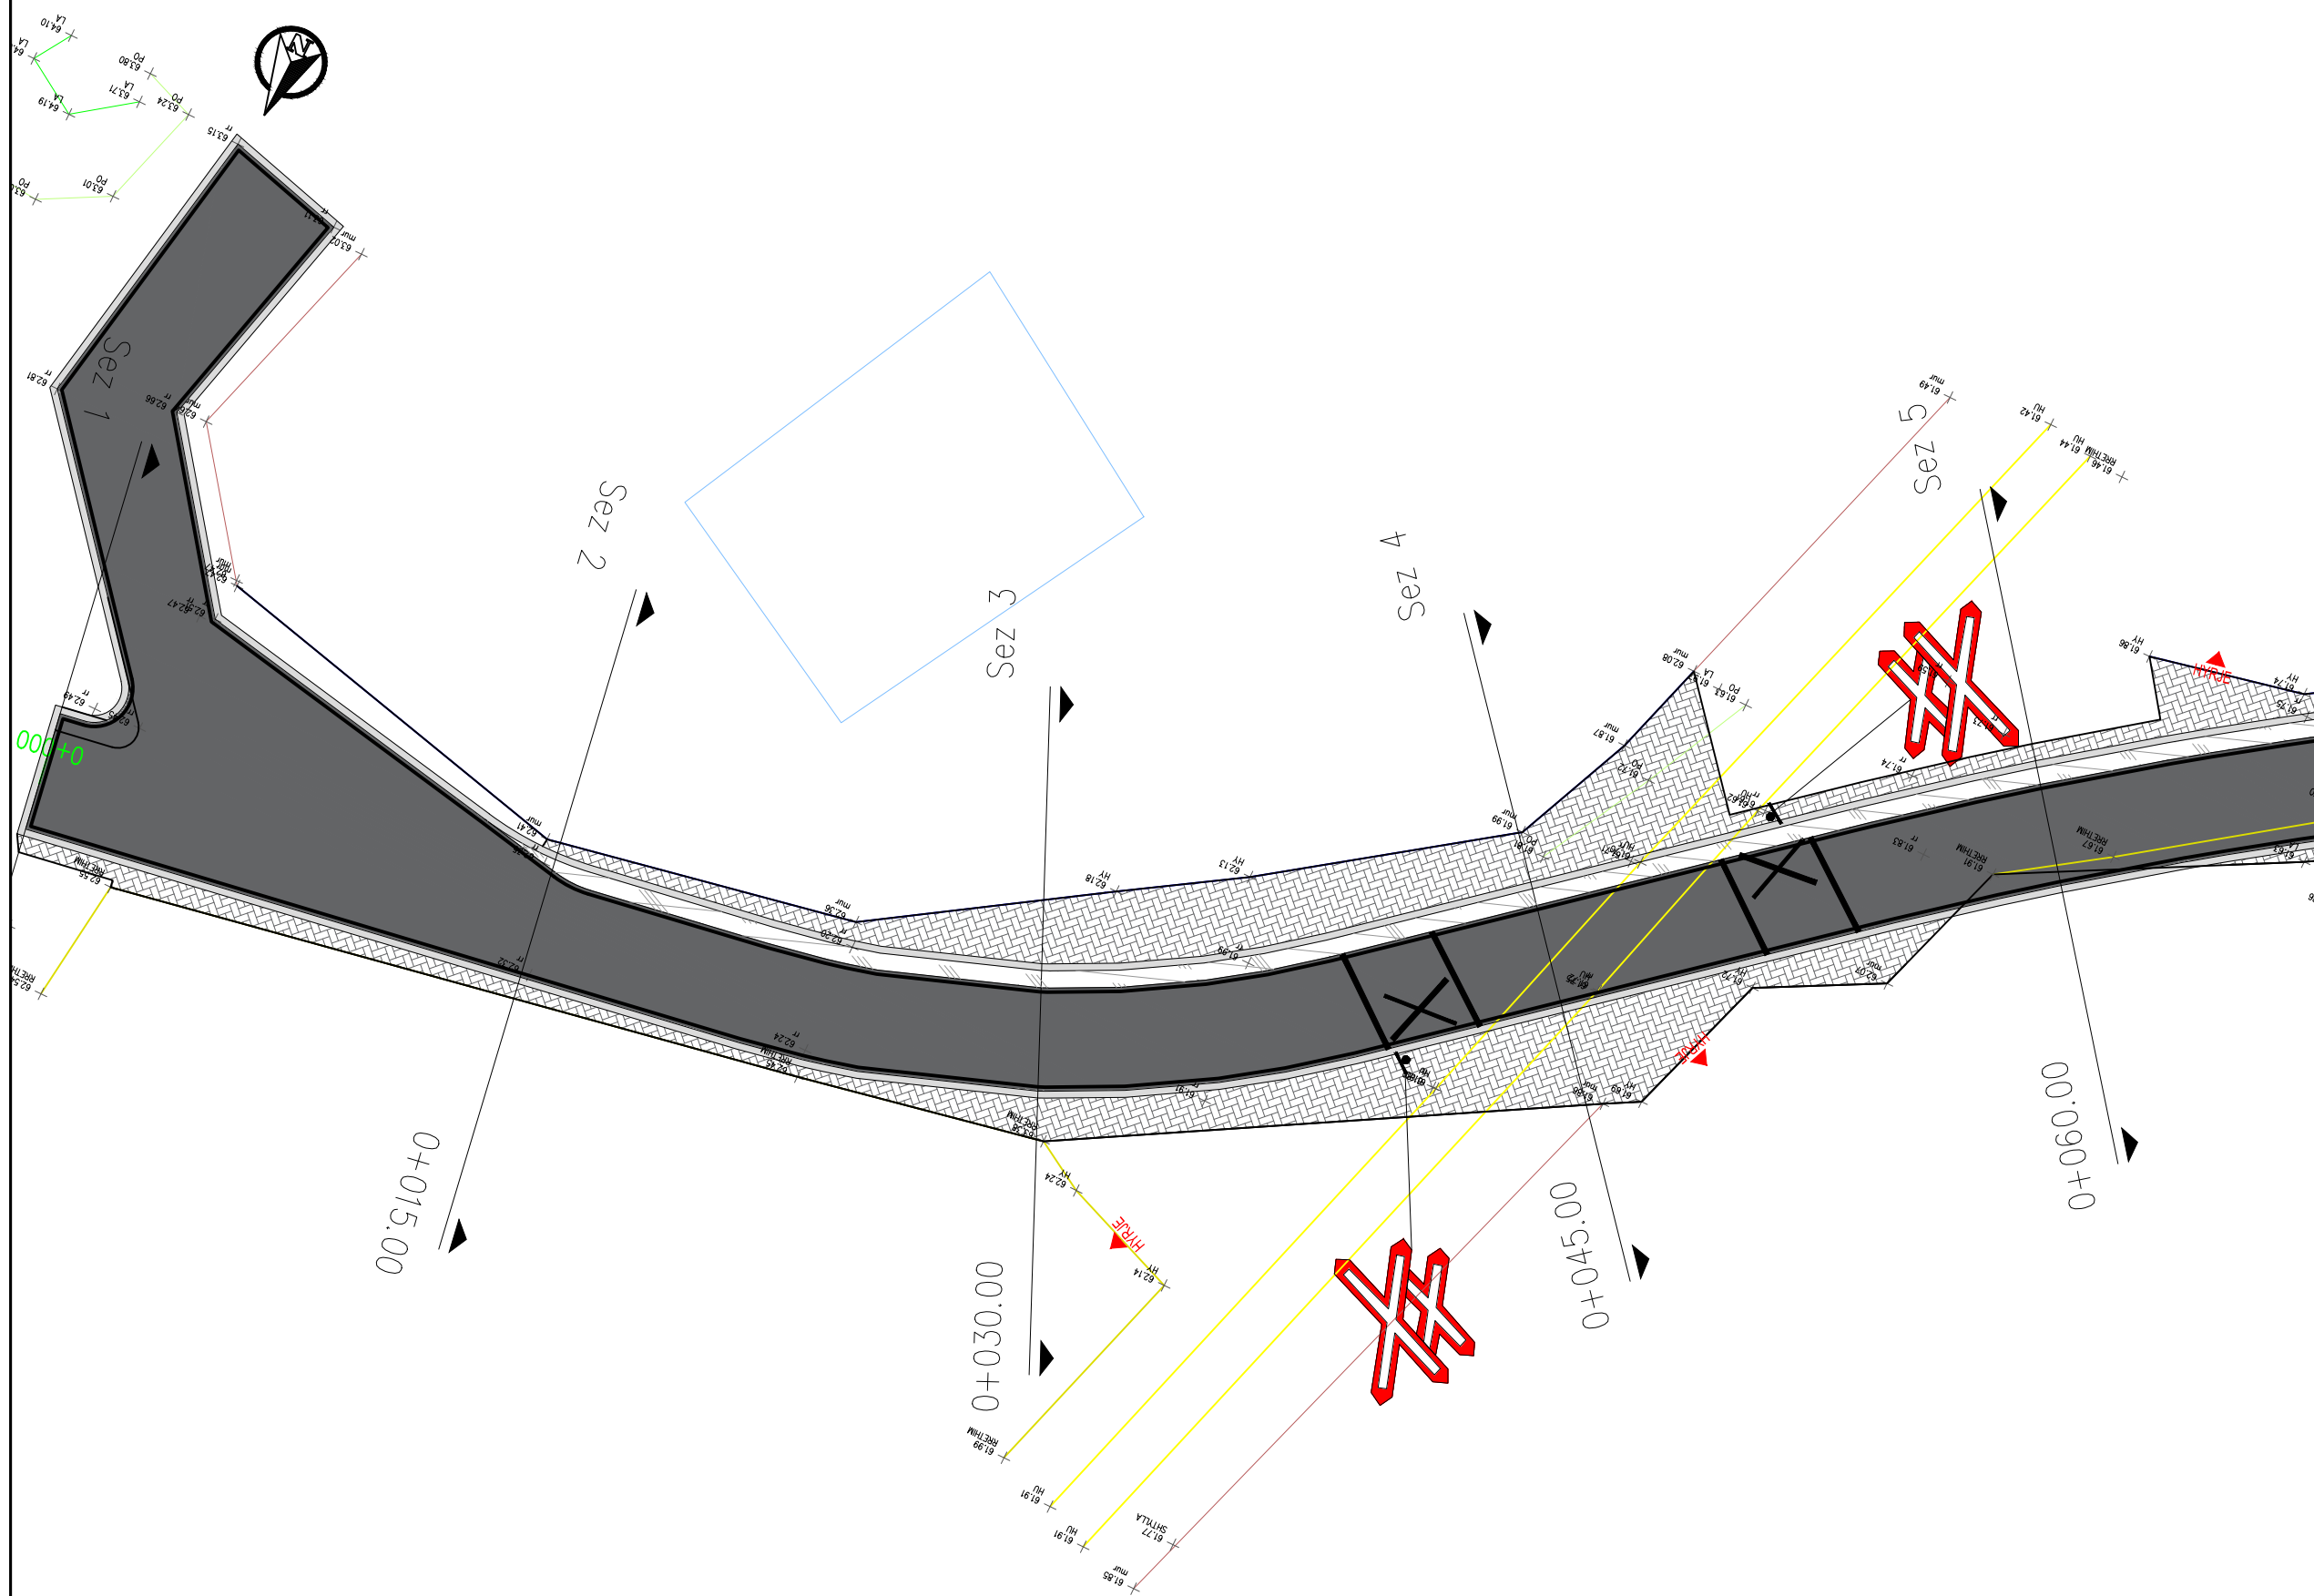

Shenime

Legjenda

Asfalt i ri

Asfalt ekzistues

Aksi i rruges

Kunete e re

Bordure e re

Trotuar

Objekte

Asfalt i vjeter

Puseste

Tabele sinjalistike

Investitor

Bashkia Shkoder

Emertimi i projektit

Rikonstruksion i rruges "Brioti"

Faza e Projektit

PROJEKT ZBATIM

Projekti i infrastruktures

Konsulenti

C.E.C Group

Civil Engineering Consultants


Projektoi	Emer	Mbiemer	Firma
Imsh. Nderim	Vangjush	MBRICE	
Imsh. Nderim	Anduen	MBRICE	
Imsh. Mekamik	Paskal	JARAZI	
Imsh. Gjeolog	Pellumb	TOSKA	
Imsh. Elektrik	Gazmir	ISAKAJ	
Imsh. Topograf	Nuredin	HAMZAI	
Arkitekthe	Gentjana	CENGA	
Topograf	Enxhelen	MUCA	

Dwg.Nr. H1.01

Emertimi fletes:
Planimetria e sinjalistikës rrugore

KM.

Shkalla:
A3 - 1:200

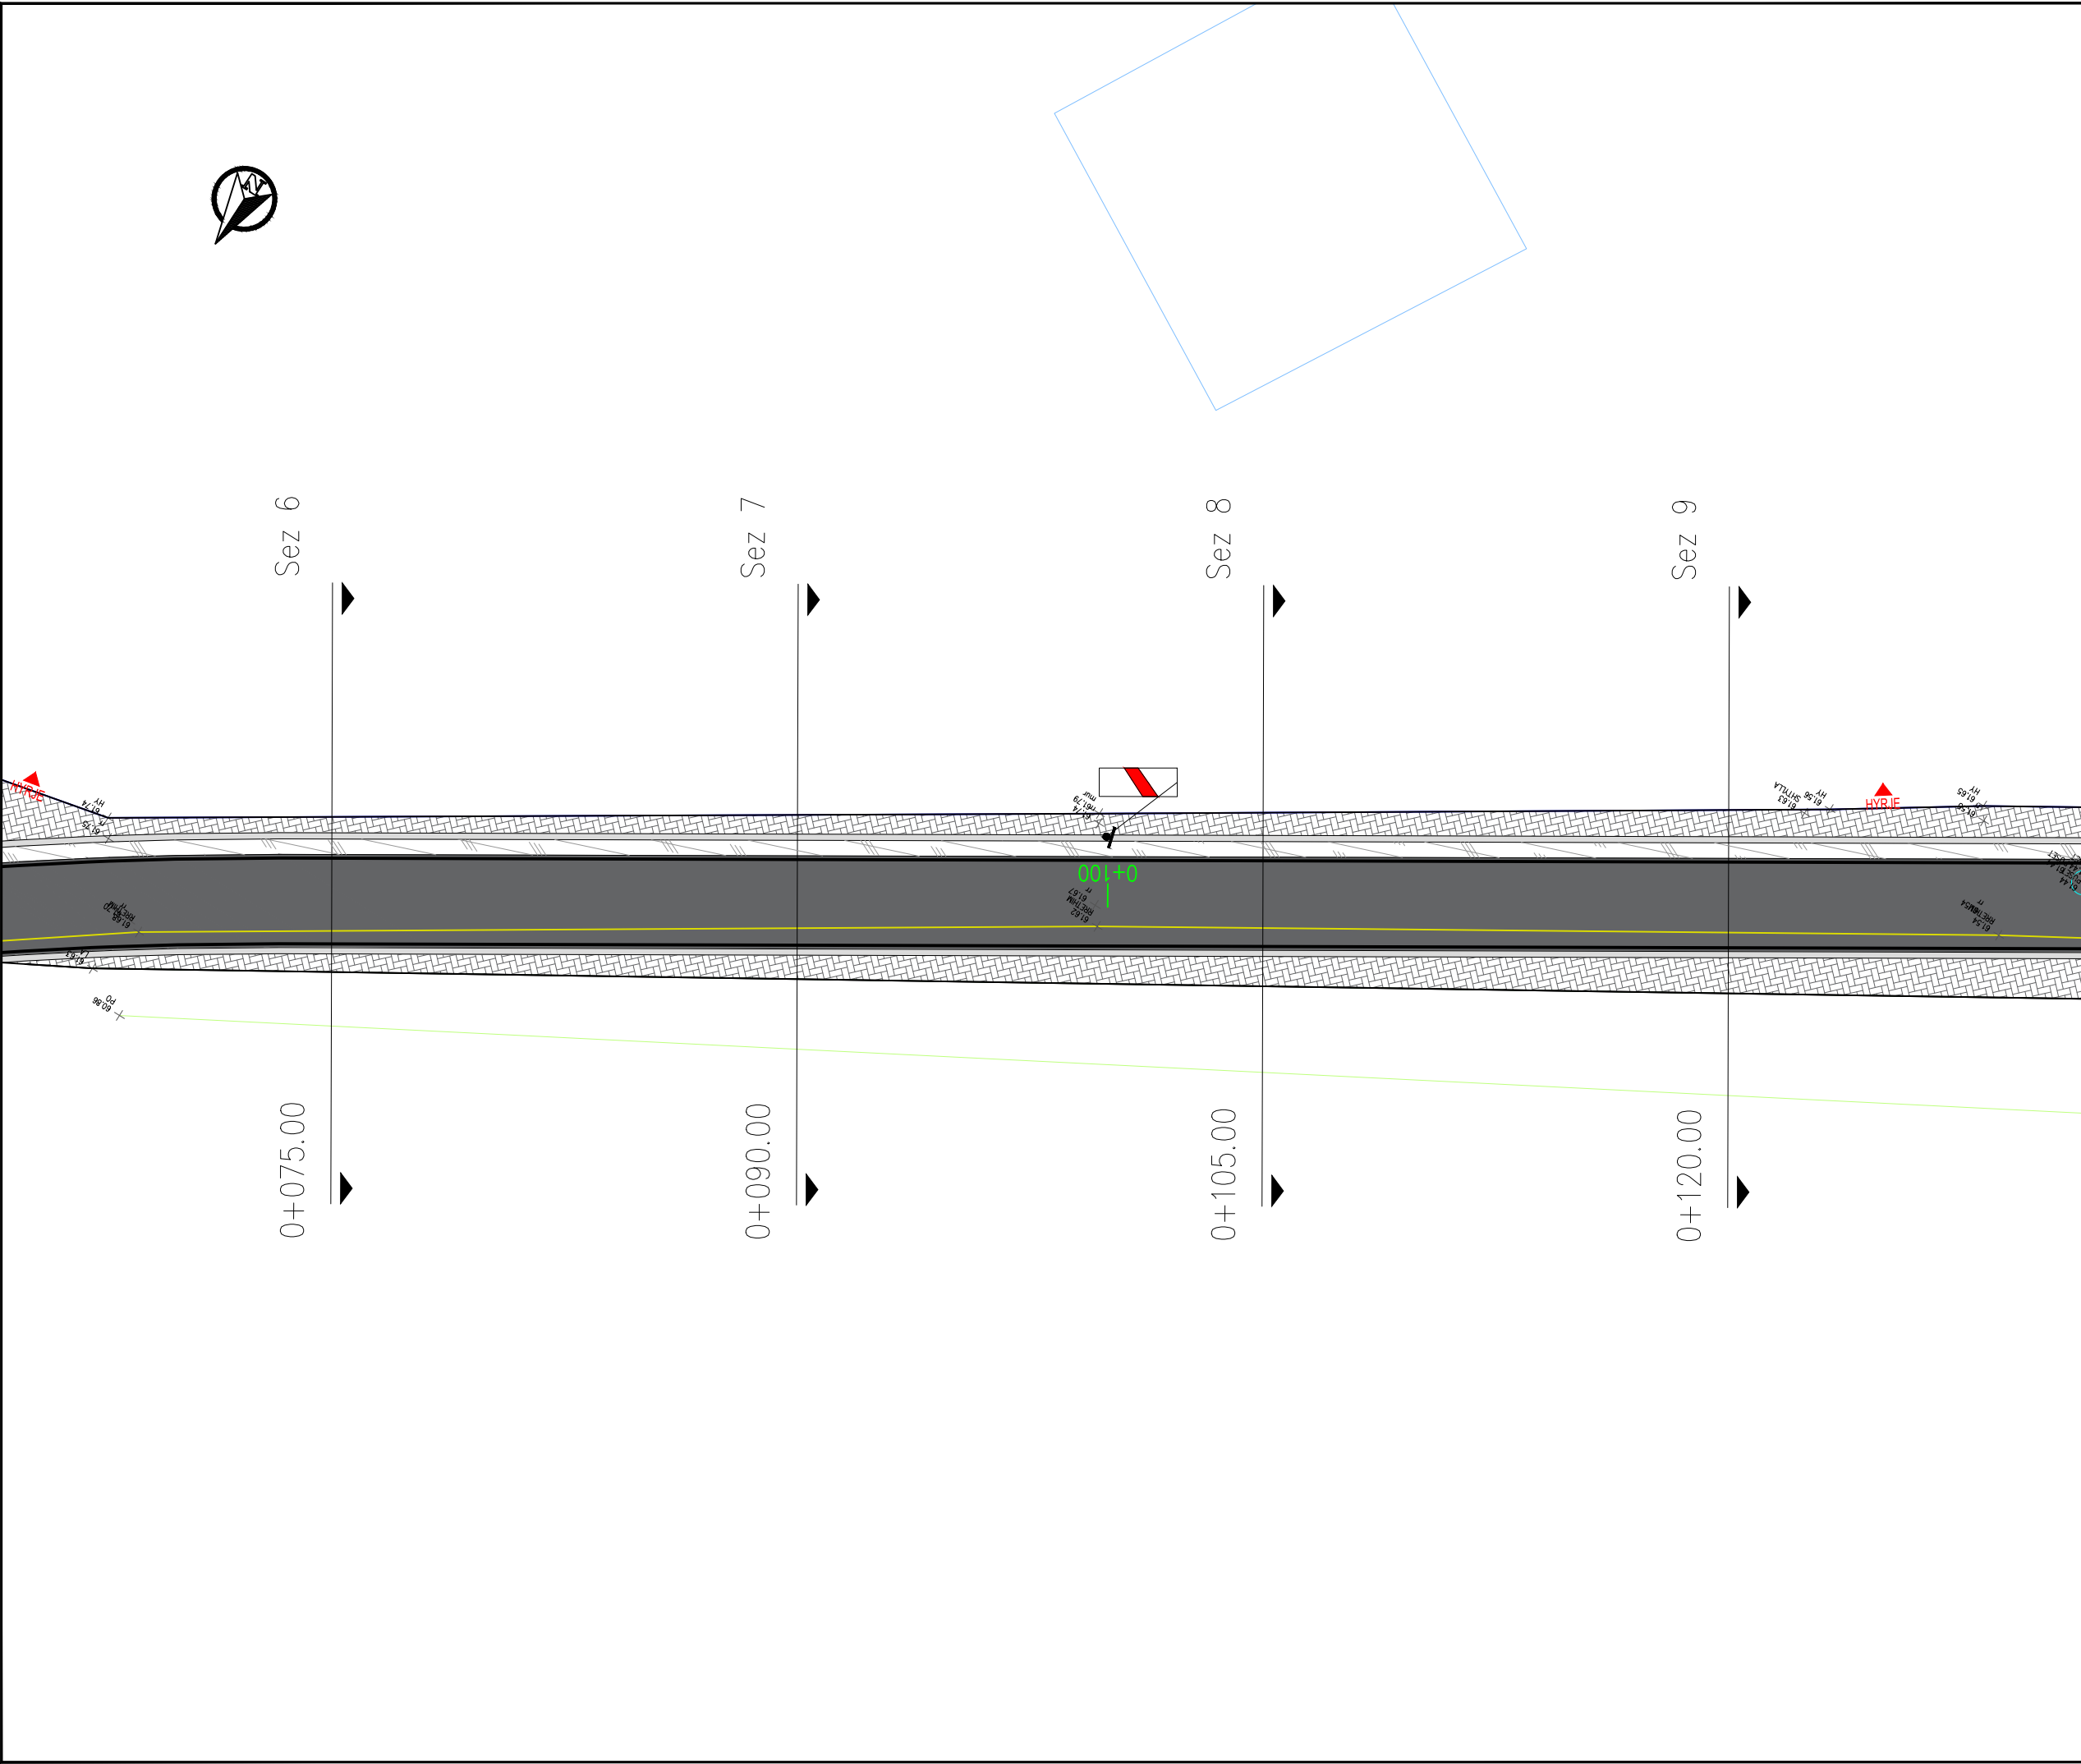

Shenime

Legjenda

Asfalt i ri

Asfalt ekzistues

Aksi i rruges

Kunete e re

Bordure e re

Trotuar

Objekte

Asfalt i vjeter

Puseste

Tabele sinjalistike

Investitor

Bashkia Shkoder

Emertimi i projektit

Rikonstrukcion i rruges "Brioti"

Faza e Projektit

PROJEKT ZBATIM

Projekti i infrastruktures

Konsulenti

C.E.C Group

Civil Engineering Consultants


Projektoi	Emer	Mbiemer	Firma
Insh. Nderim	Vangjush	MBRICE	
Insh. Nderim	Anduen	MBRICE	
Insh. Mekanik	Paskal	JARAZI	
Insh. Gjeolog	Pellumb	TOSKA	
Insh. Elektrik	Gazmir	ISAKAJ	
Insh. Topograf	Nuredin	HAMZAI	
Arkitekthe	Gentjana	CENGA	
Topograf	Enxhjen	MUCA	

Dwg.Nr. H1.02


Emertimi fletes:
Planimetria e sinjalistikes rrugore

KM.

Shkalla:
A3 - 1:200

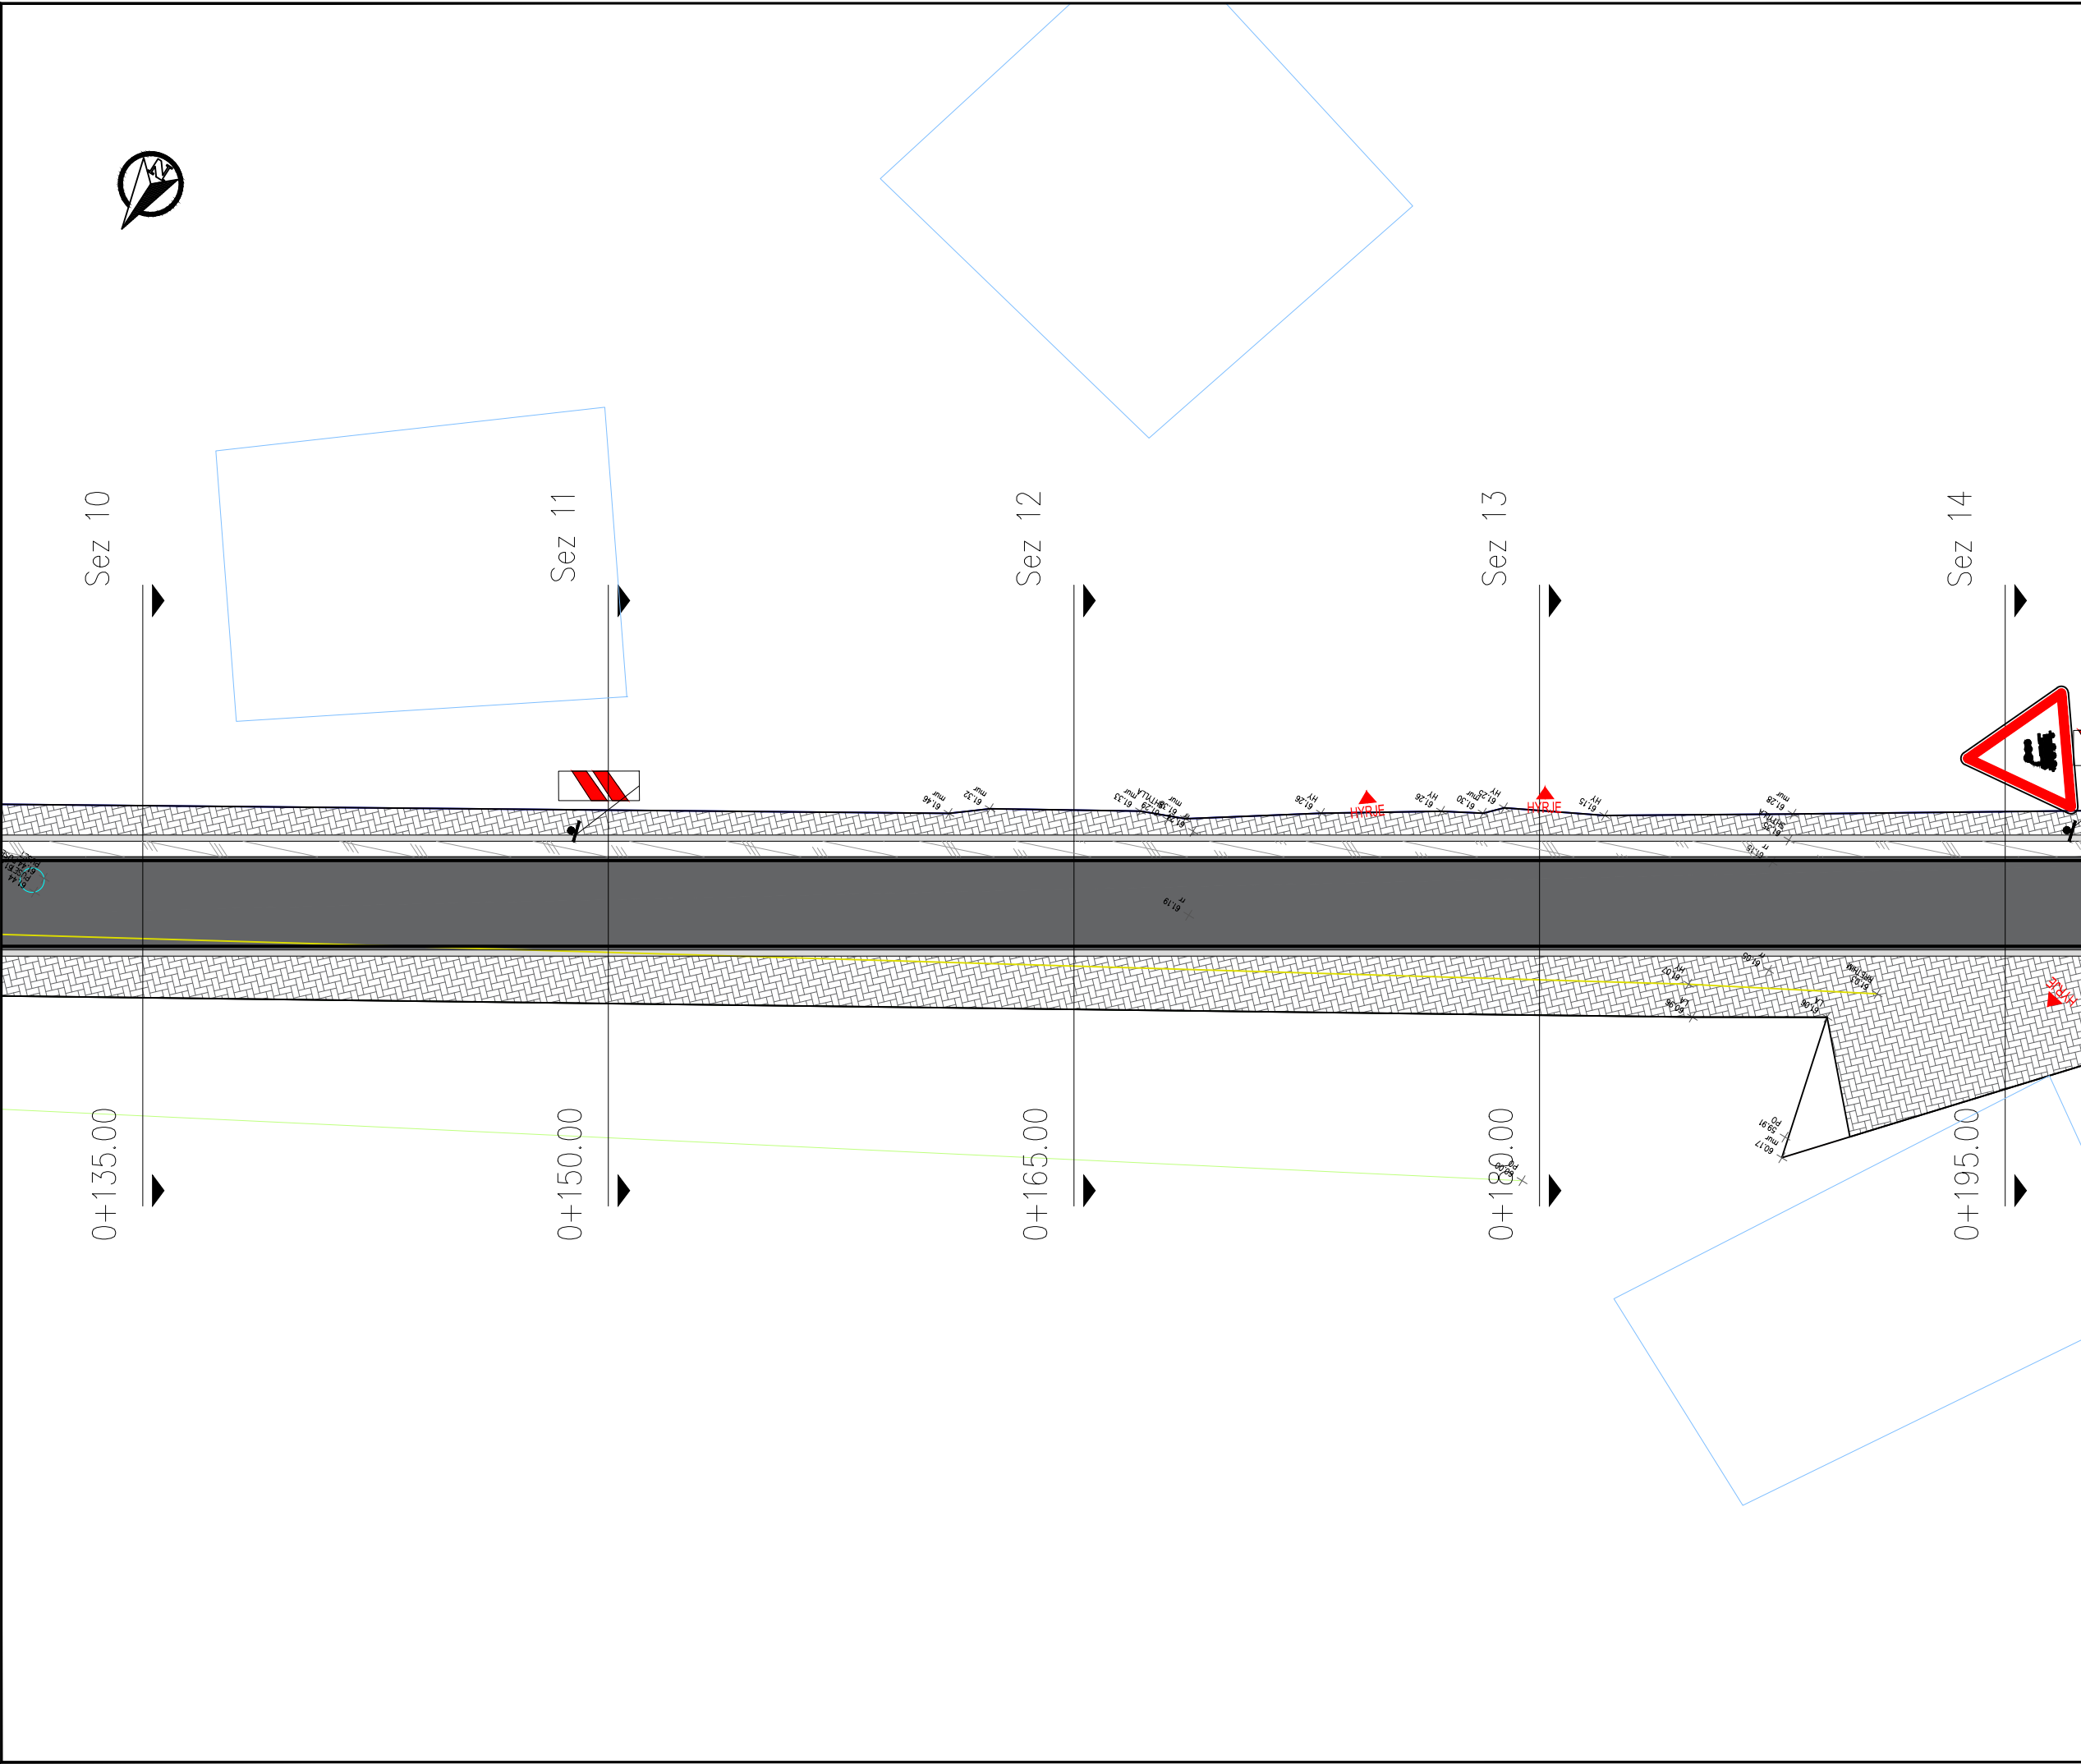

Shenime			
Legjenda  Asfalt i ri  Asfalt ekzistues  Aksi i rruges  Kunete e re  Bordure e re  Trotuar  Objekte  Asfalt i vjeter  Puseste  Tabele sinjalistike			
Investitor			
Bashkia Shkoder			
Emertimi i projektit			
Rikonstrukcion i rruges "Brioti"			
Faza e Projektit			
PROJEKT ZBATIM			
Projekti i infrastruktures			
Konsulentit			
C.E.C Group Civil Engineering Consultants 			
Projektoi	Emer	Mbiemer	Firma
Insh. Nderim	Vangjush	MBRICE	
Insh. Nderim	Anduen	MBRICE	
Insh. Mekanik	Paskal	JARAZI	
Insh. Gjeolog	Pellumb	TOSKA	
Insh. Elektrik	Gazmir	ISAKAJ	
Insh. Topograf	Nuredin	HAMZAI	
Arkitekto	Gentjana	CENGA	
Topograf	Enxhjen	MUCA	
Dwg.Nr. H1.03			
Emertimi fletes: Planimetria e sinjalistikes rrugore			
KM.			
Shkalla:			
A3 - 1:200			

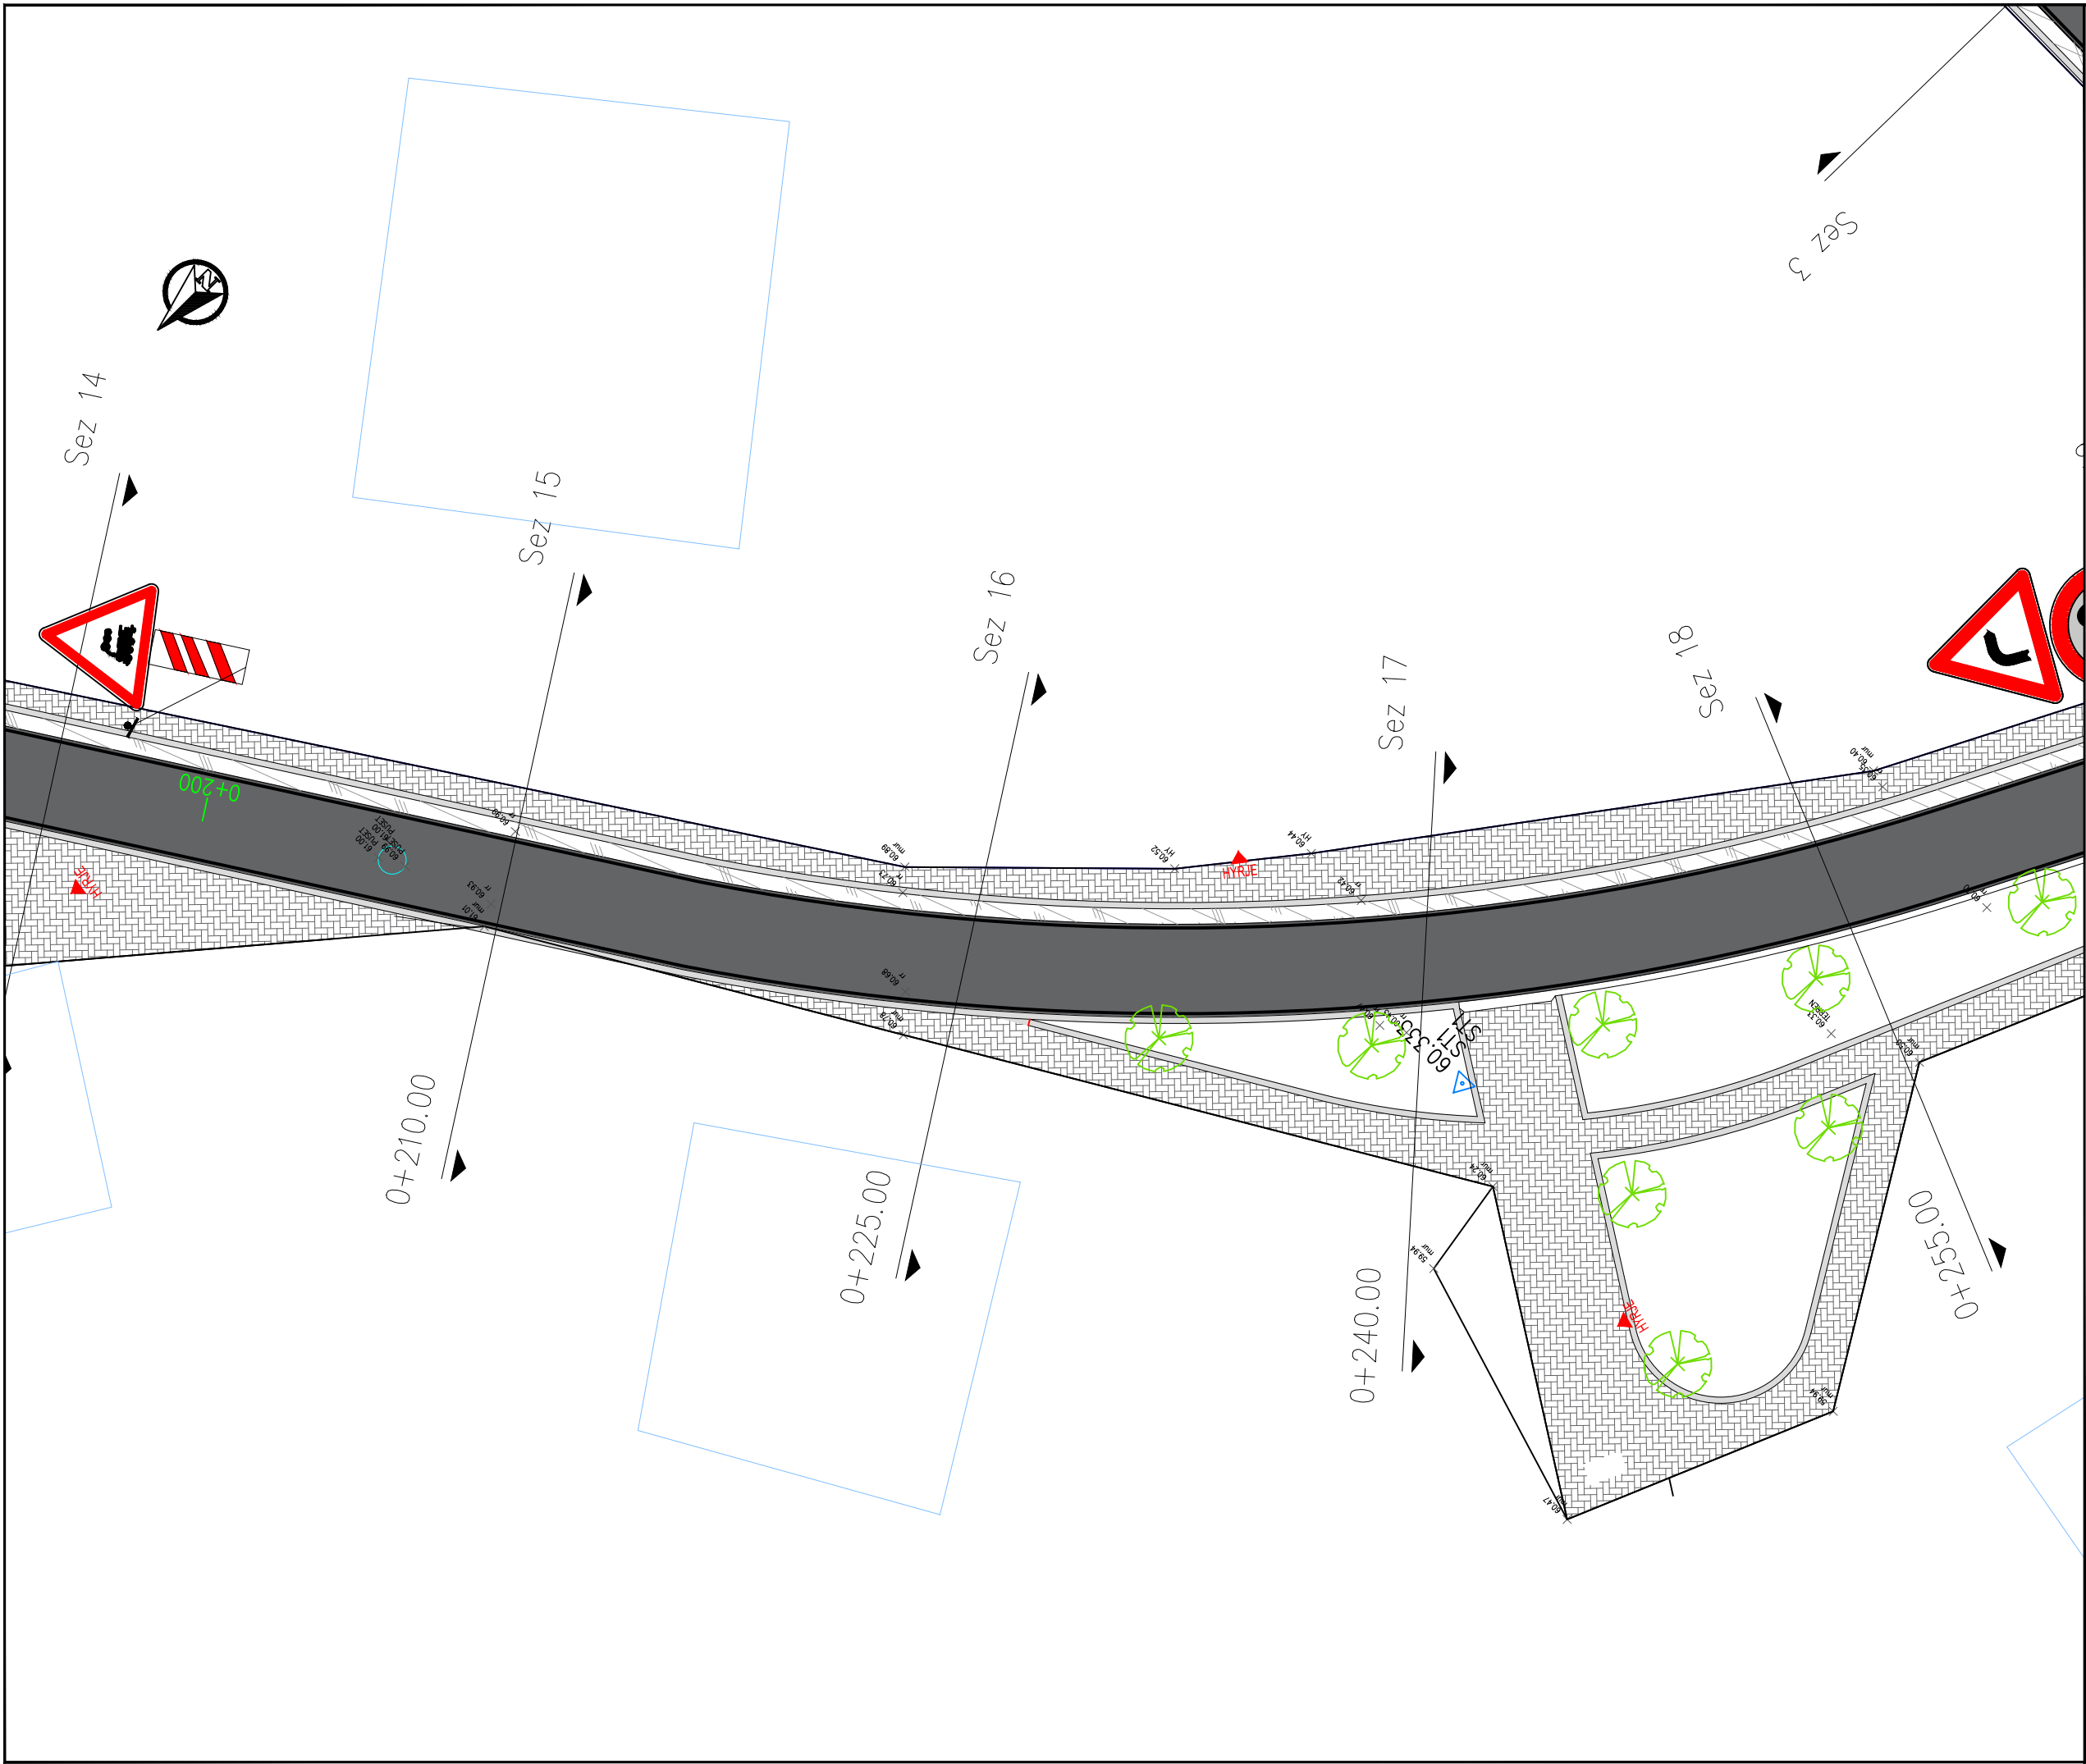

Shenime

Legjenda

Asfalt i ri

Asfalt ekzistues

Aksi i rruges

Kunete e re

Bordure e re

Trotuar

Objekte

Asfalt i vjeter

Puseste

Tabele sinjalistike

Investitor

Bashkia Shkoder

Emertimi i projektit

Rikonstruksion i rruges "Brioti"

Faza e Projektit

PROJEKT ZBATIM

Projekti i infrastruktures

Konsulenti

C.E.C Group

Civil Engineering Consultants


Projektoi	Emer	Mbiemer	Firma
Insh. Nderim	Vangjush	MBRICE	
Insh. Nderim	Anduen	MBRICE	
Insh. Mekanik	Paskal	JARAZI	
Insh. Gjeolog	Pellumb	TOSKA	
Insh. Elektrik	Gazmir	ISAKAJ	
Insh. Topograf	Nuredin	HAMZAI	
Arkitekthe	Gentjana	CENGA	
Topograf	Enrylen	MUCA	

Dwg.Nr. H1.04

Emertimi fletes:
Planimetria e sinjalistikës rrugore

KM.

Shkalla:
A3 - 1:200

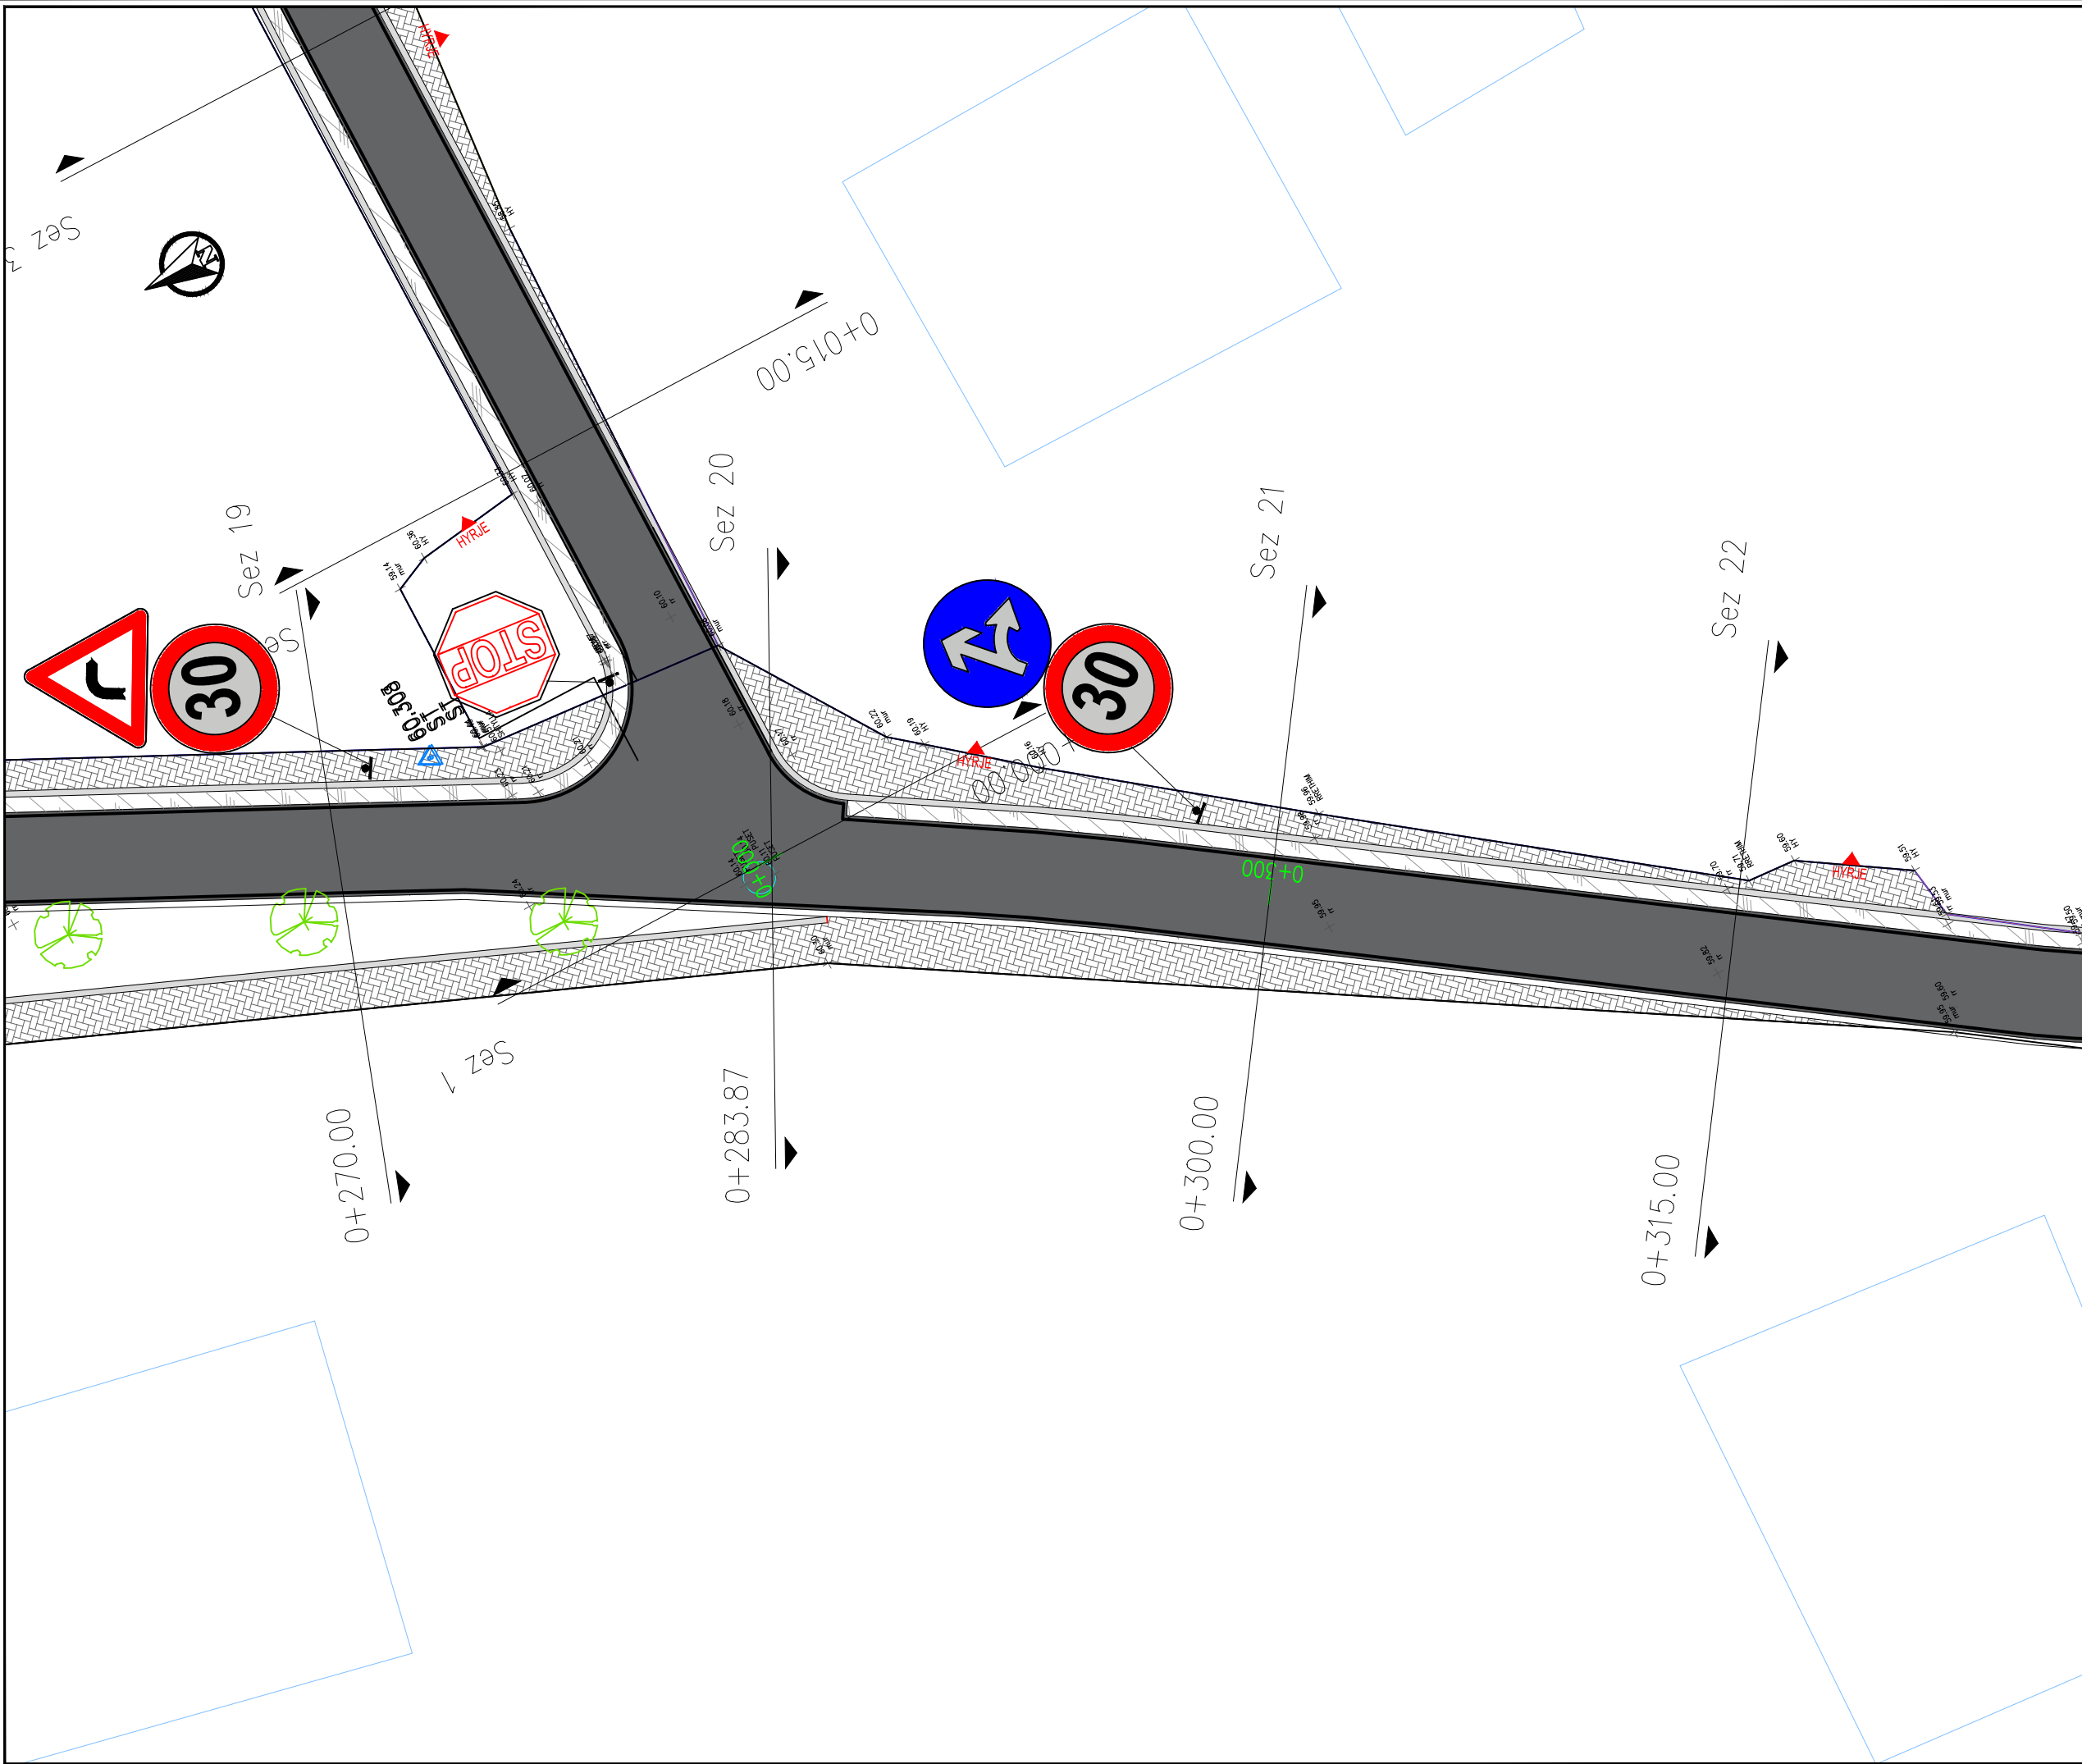

Shenime

Legjenda

Asfalt i ri

Asfalt ekzistues

Aksi i rruges

Kunete e re

Bordure e re

Trotuar

Objekte

Asfalt i vjeter

Puseste

Tabele sinjalistike

Investitor

Bashkia Shkoder

Emertimi i projektit

Rikonstruksion i rruges "Brioti"

Faza e Projektit

PROJEKT ZBATIM

Projekti i infrastruktures

Konsulent

C.E.C Group

Civil Engineering Consultants


Projektoi	Emer	Mbiemer	Firma
Insh. Nderim	Vangjush	MBRICE	
Insh. Nderim	Anduen	MBRICE	
Insh. Mekanik	Paskal	JARAZI	
Insh. Gjeolog	Pellumb	TOSKA	
Insh. Elektrik	Gazmir	ISAKAJ	
Insh. Topograf	Nuredin	HAMZAI	
Arkitekte	Gentjana	CENGA	
Topograf	Enxhjen	MUCA	

Dwg.Nr. H1.05


Emertimi fletes:
Planimetria e sinjalistikes rrugore

KM.

Shkalla:
A3 - 1:200

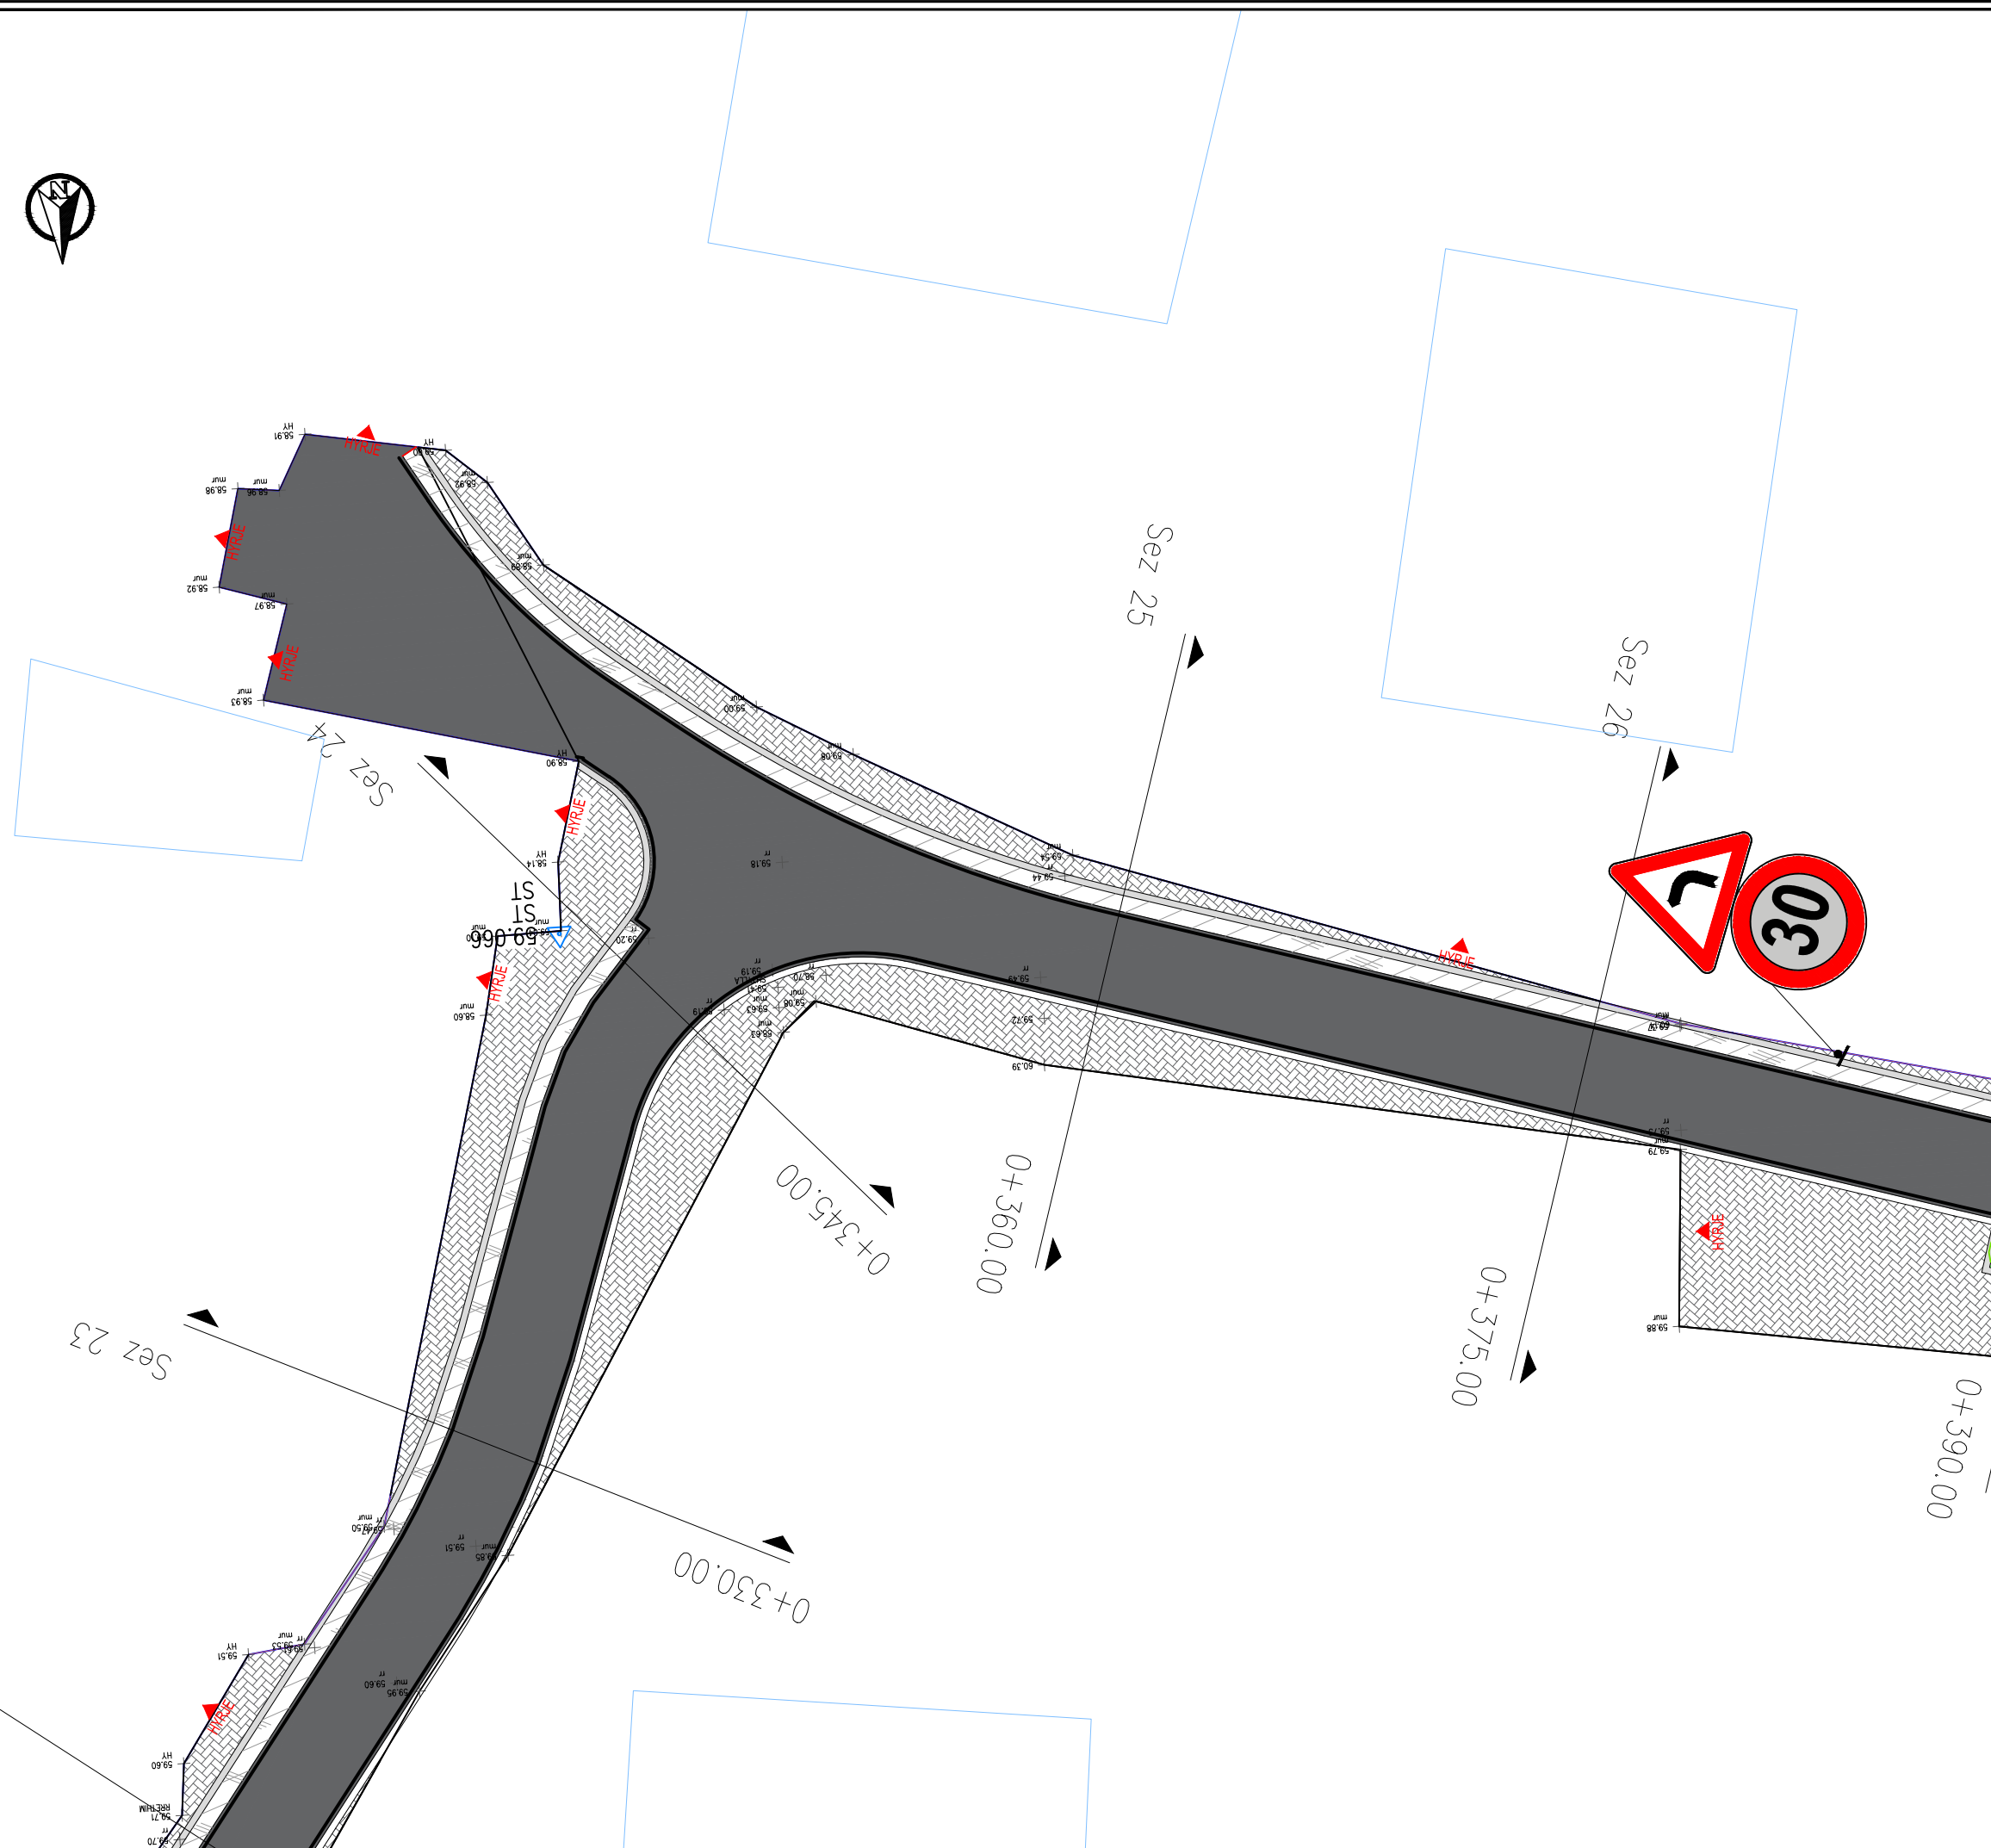

Shenime Legjenda  Asfalt i ri  Asfalt ekzistues  Aksi i rruges  Kunete e re  Bordure e re  Trotuar  Objekte  Asfalt i vjeter  Pusete  Tabele sinjalistike		
Investitor		
Bashkia Shkoder		
Emertimi i projektit		
Rikonstruksion i rruges "Brioti"		
Faza e Projektit		
PROJEKT ZBATIM		
Projekti i infrastruktures		
Konsulentit		
Projektoi	Emer Mbiemer	Firma
Insh. Nderim	Vangush MBRICË	
Insh. Nderim	Andren MBRICË	
Insh. Mekanik	Paskal JARAZI	
Insh. Gjeolog	Pellumb TOSKA	
Insh. Elektrik	Gazmir ISAKAJ	
Insh. Topograf	Nuredin HAMZAI	
Arktekte	Gentjana CENGA	
Topograf	Eroglon MUCA	
Dwg.Nr. H1.06		
Emertimi fletes: Planimetria e sinjalistikës rrugore		
KM.		
Shkalla:		
A3 - 1:200		

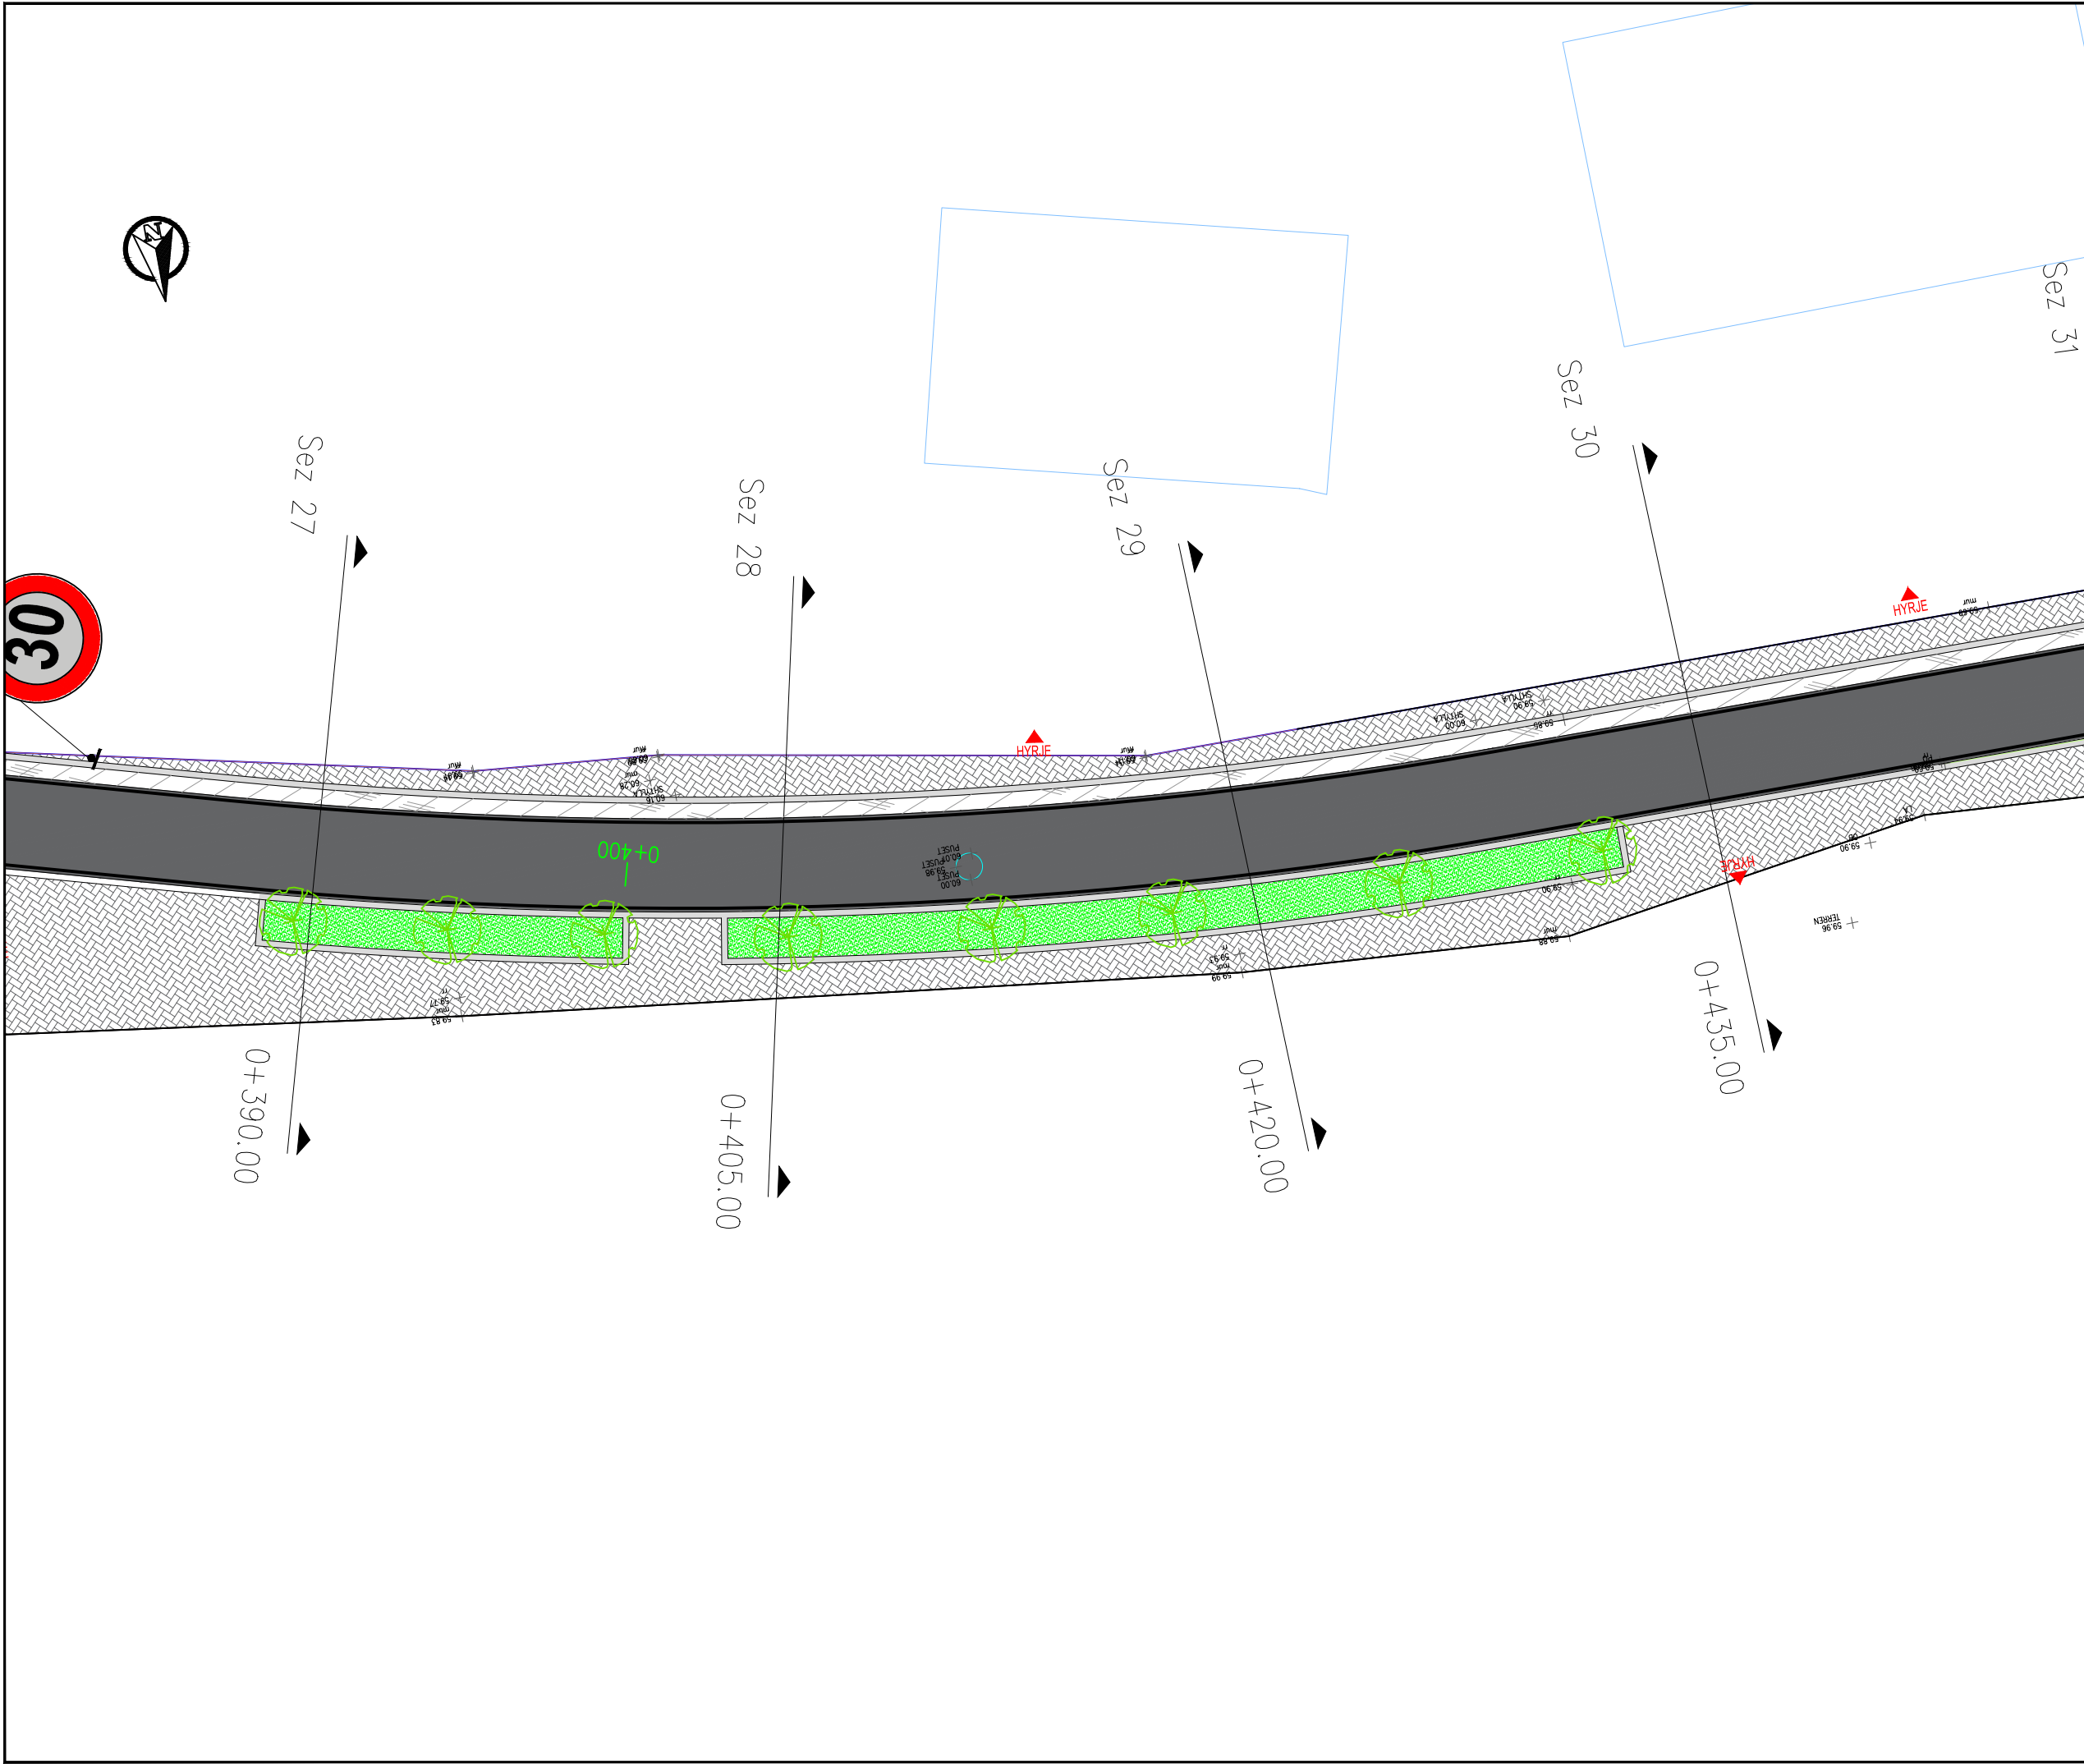

Shenime

Legjenda

Asfalt i ri

Asfalt ekzistues

Aksi i rruges

Kunete e re

Bordure e re

Trotuar

Objekte

Asfalt i vjeter

Puseste

Tabele sinjalistike

Investitor

Bashkia Shkoder

Emertimi i projektit

Rikonstruksion i rruges "Brioti"

Faza e Projektit

PROJEKT ZBATIM

Projekti i infrastruktures

Konsulenti

C.E.C Group

Civil Engineering Consultants


Projektoi	Emer	Mbiemer	Firma
Insh. Nderim	Vangjush	MBRICE	
Insh. Nderim	Anduen	MBRICE	
Insh. Mekamik	Paskal	JARAZI	
Insh. Gjeolog	Pellumb	TOSKA	
Insh. Elektrik	Gazmir	ISAKAJ	
Insh. Topograf	Nuredin	HAMZAI	
Arktekte	Gentjana	CENGA	
Topograf	Enxhjen	MUCA	

Dwg.Nr. H1.07

Emertimi fletes:
Planimetria e sinjalistikës rrugore

KM.

Shkalla:
A3 - 1:200

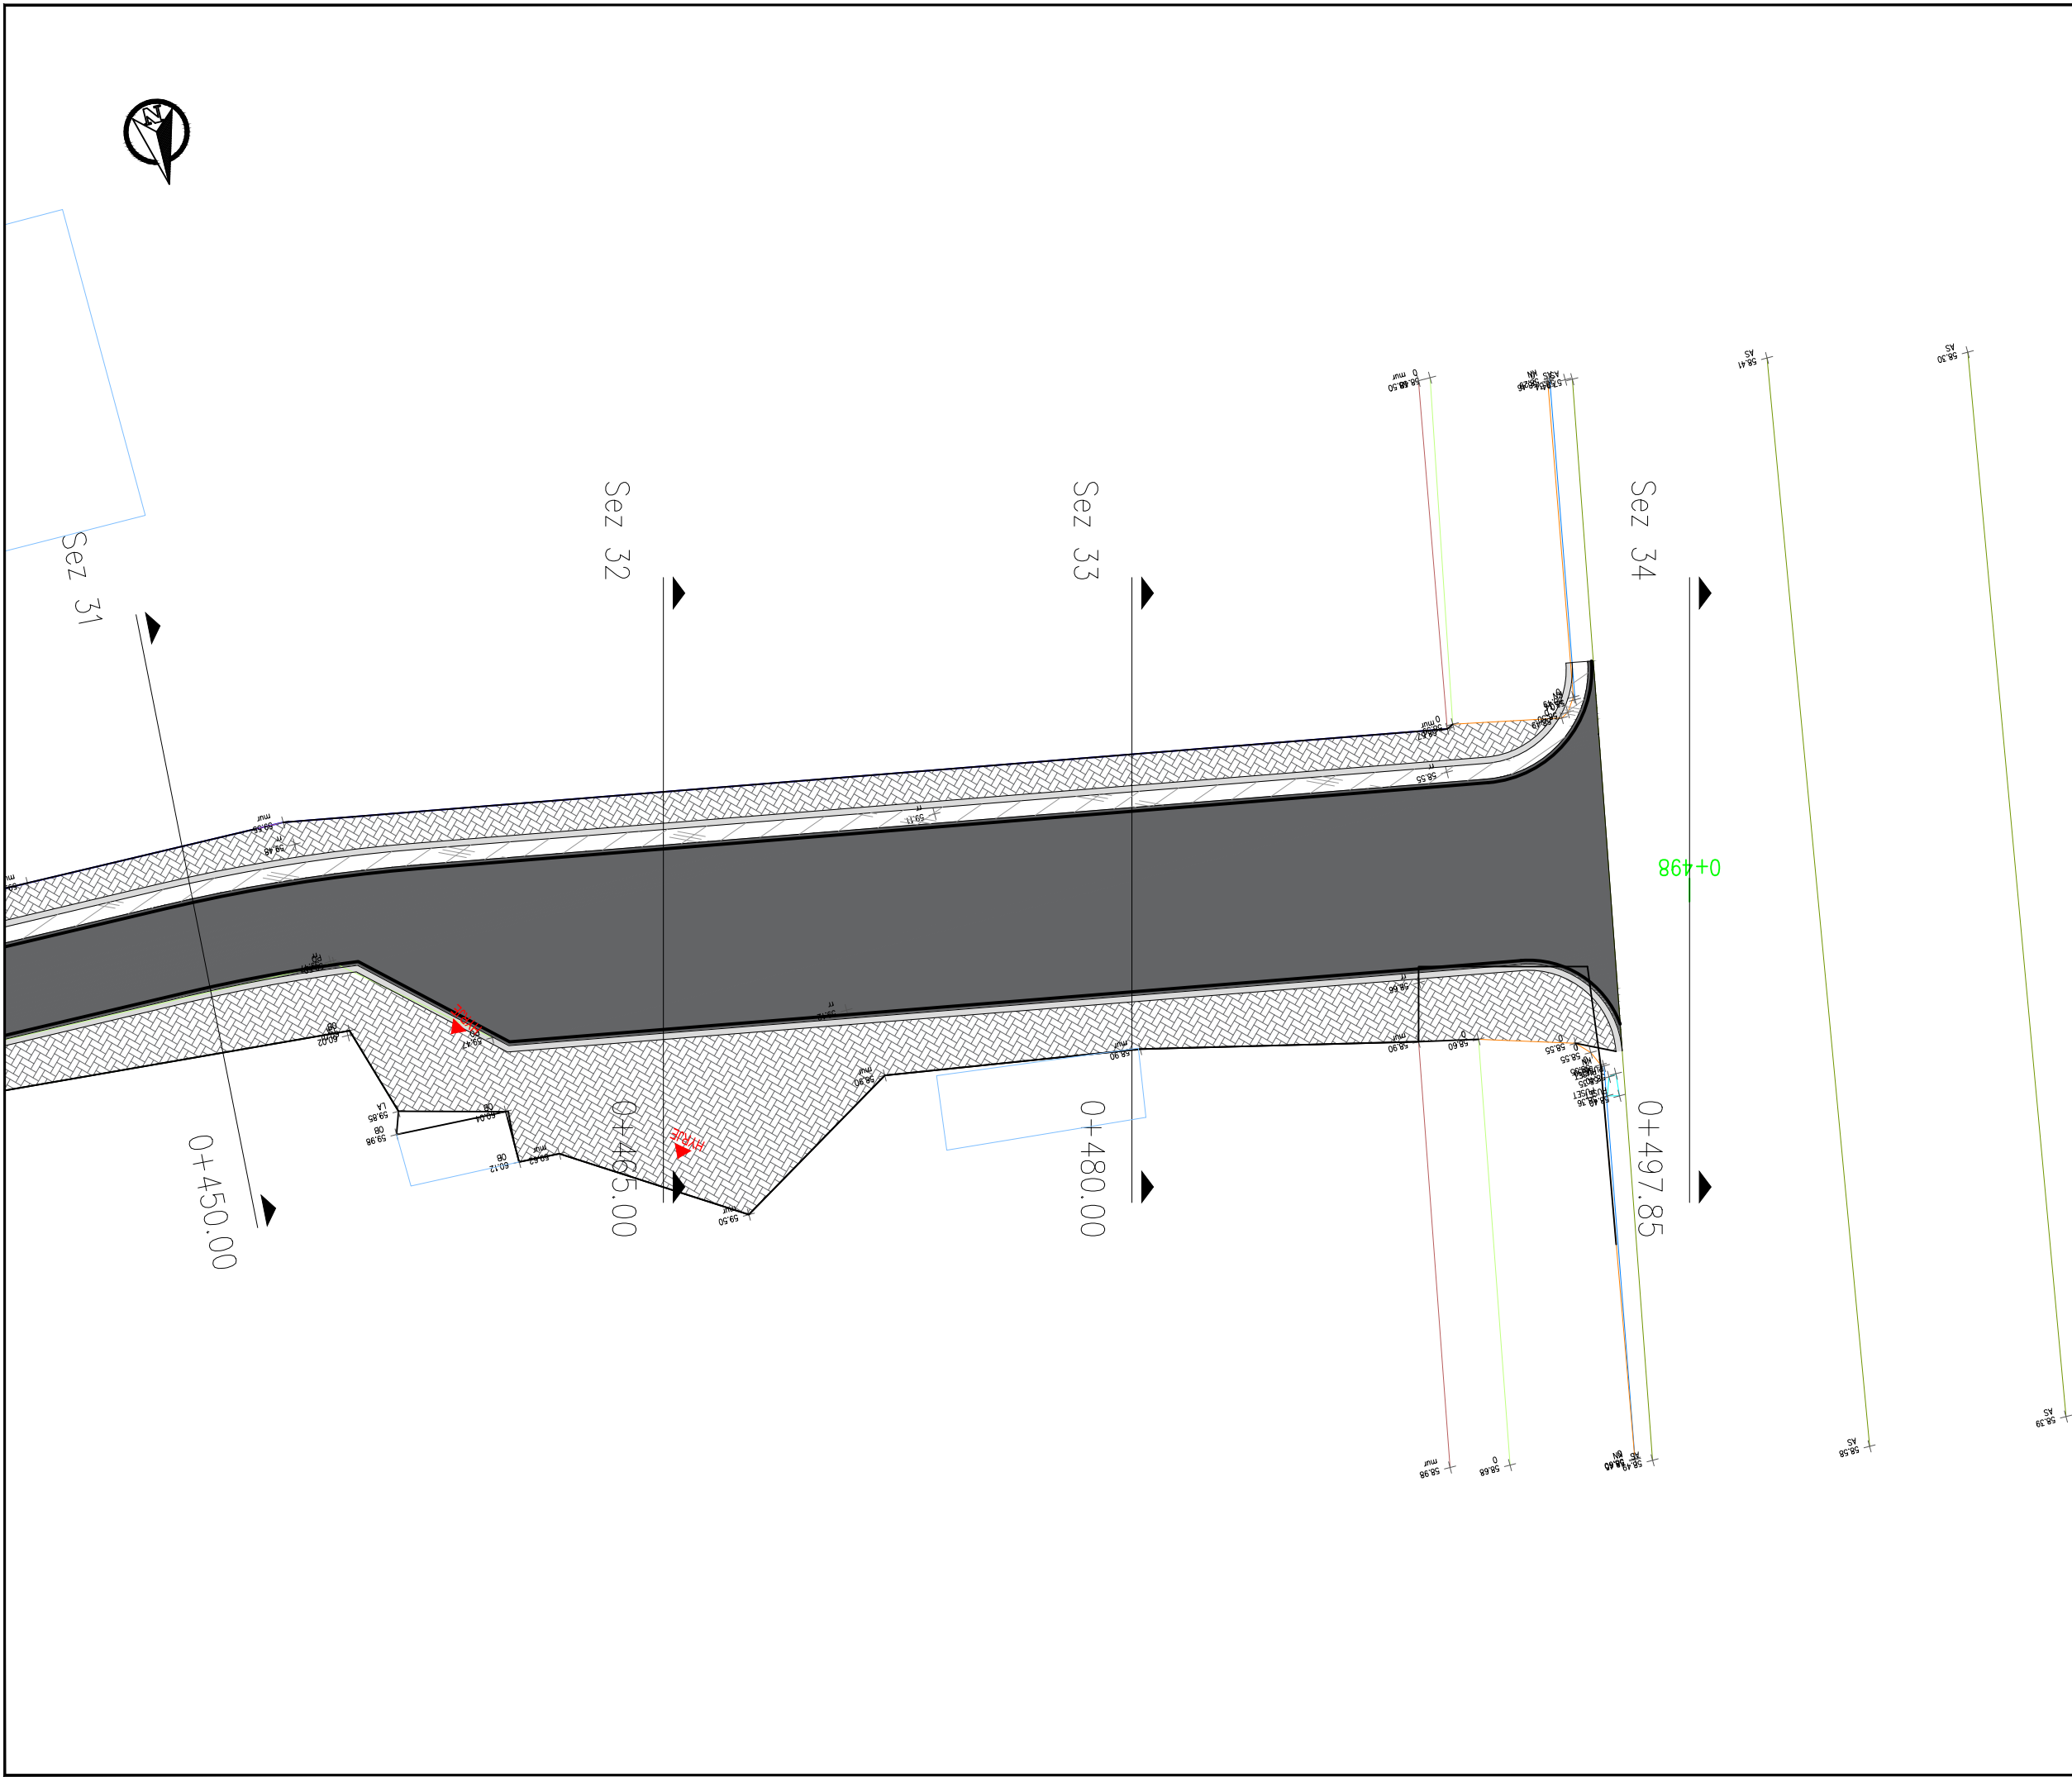

Shenime

Legjenda

Asfalt i ri

Asfalt ekzistues

Aksi i rruges

Kunete e re

Bordure e re

Trotuar

Objekte

Asfalt i vjeter

Puseste

Tabele sinjalistike

Investitor

Bashkia Shkoder

Emertimi i projektit

Rikonstruksion i rruges "Brioti"

Faza e Projektit

PROJEKT ZBATIM

Projekti i infrastruktures

Konsulent

C.E.C Group

Civil Engineering Consultants

Projektoi	Emer	Mbiemer	Firma
Insh. Nderim	Vangjush	MBRICE	
Insh. Nderim	Anduen	MBRICE	
Insh. Mekanik	Paskal	JARAZI	
Insh. Gjeolog	Pellumb	TOSKA	
Insh. Elektrik	Gazmir	ISAKAJ	
Insh. Topograf	Nuredin	HAMZAI	
Arkitekte	Gentjana	CENGA	
Topograf	Enxhjen	MUCA	

Dwg.Nr. H1.08

Emertimi fletes:
Planimetria e sinjalistikës rrugore

KM.

Shkalla:
A3 - 1:200